


IOWA STATE UNIVERSITY
AMES, IOWA

SCALE 1"=30' 1977 & 93



ROOF

OPEN

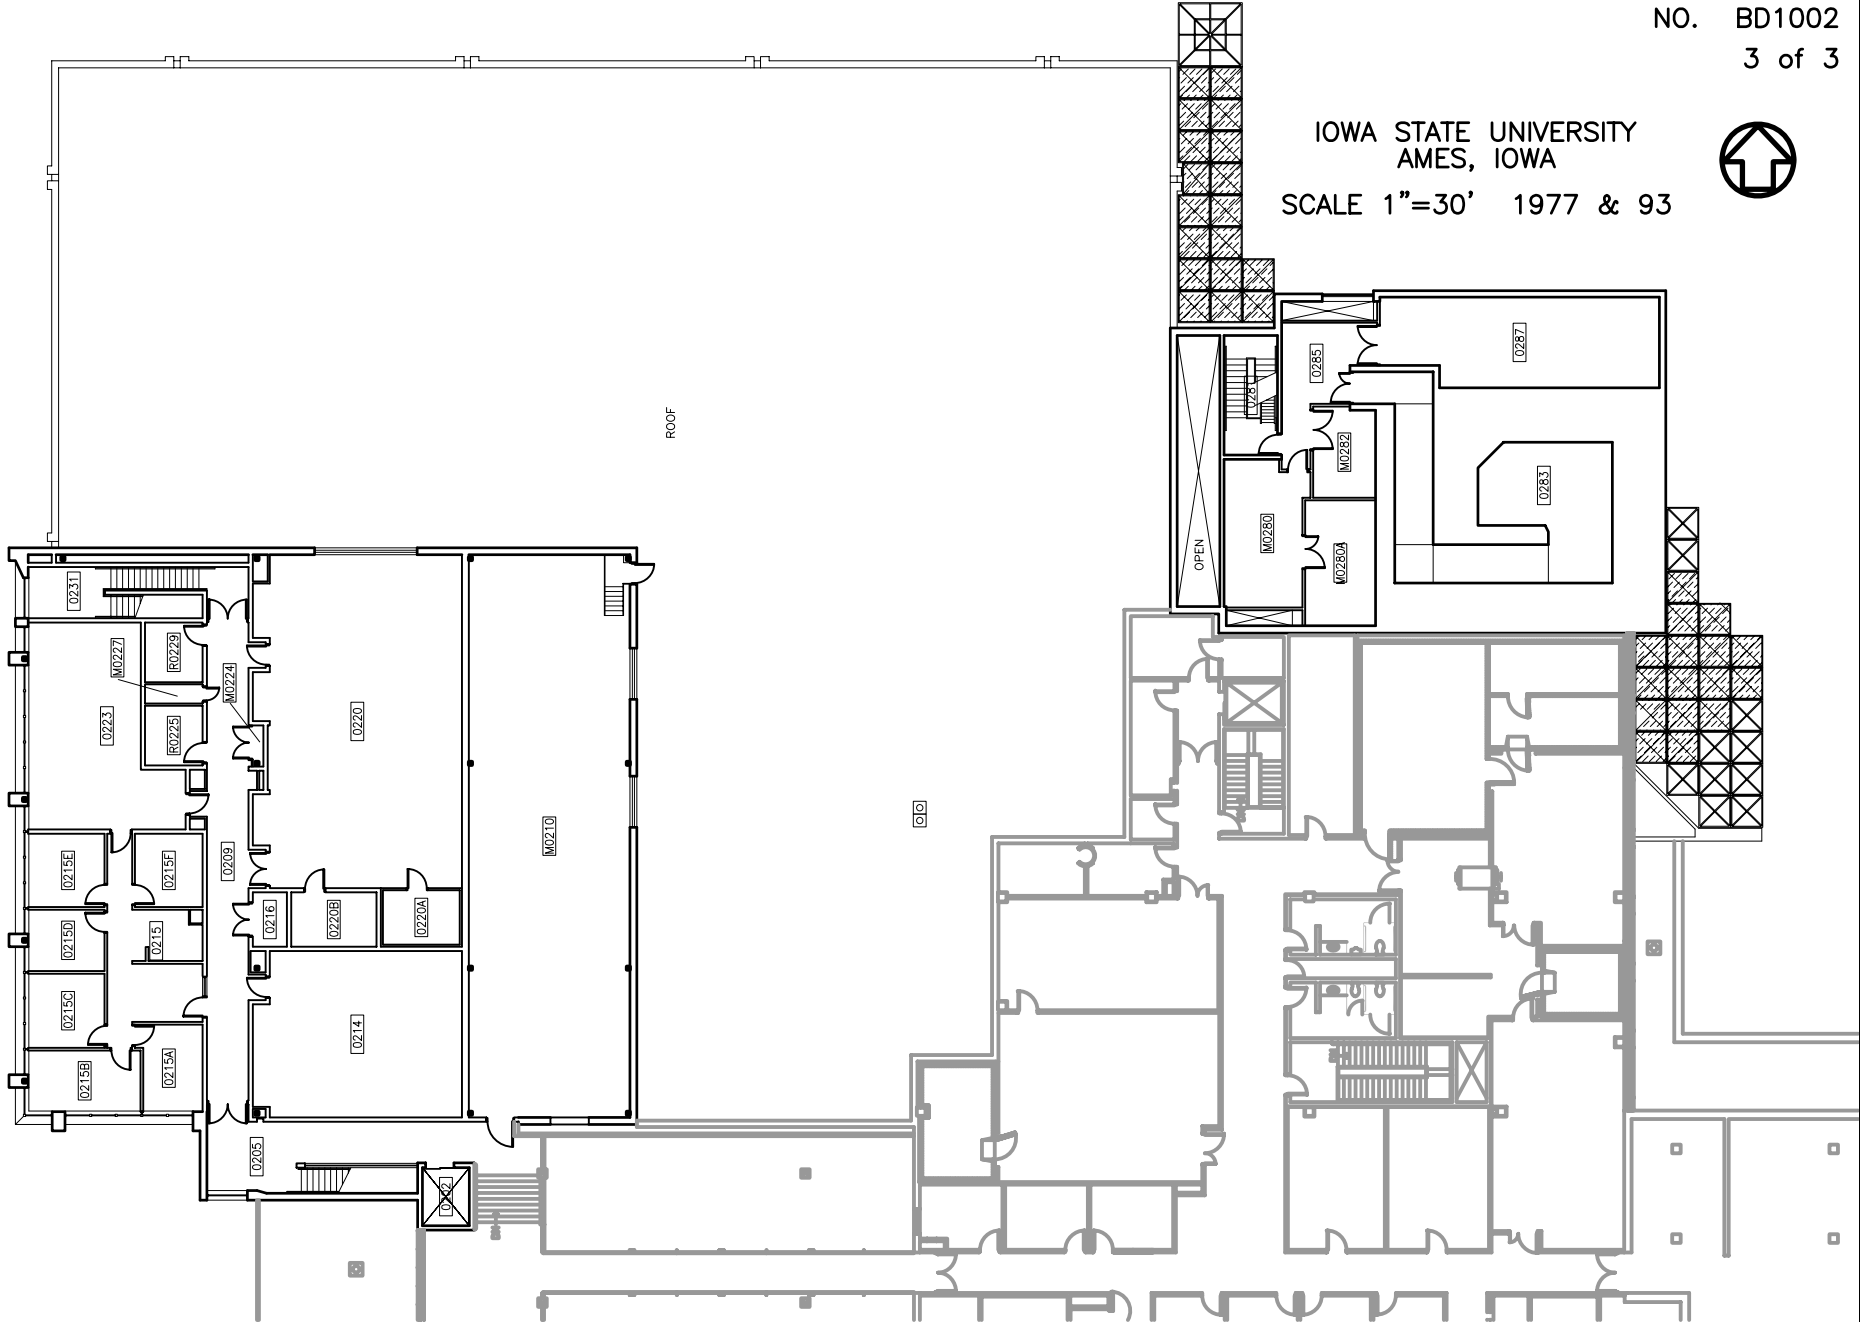

SECOND FLOOR PLAN

MEATS LABORATORY