


NO. BA200R

10 of 10

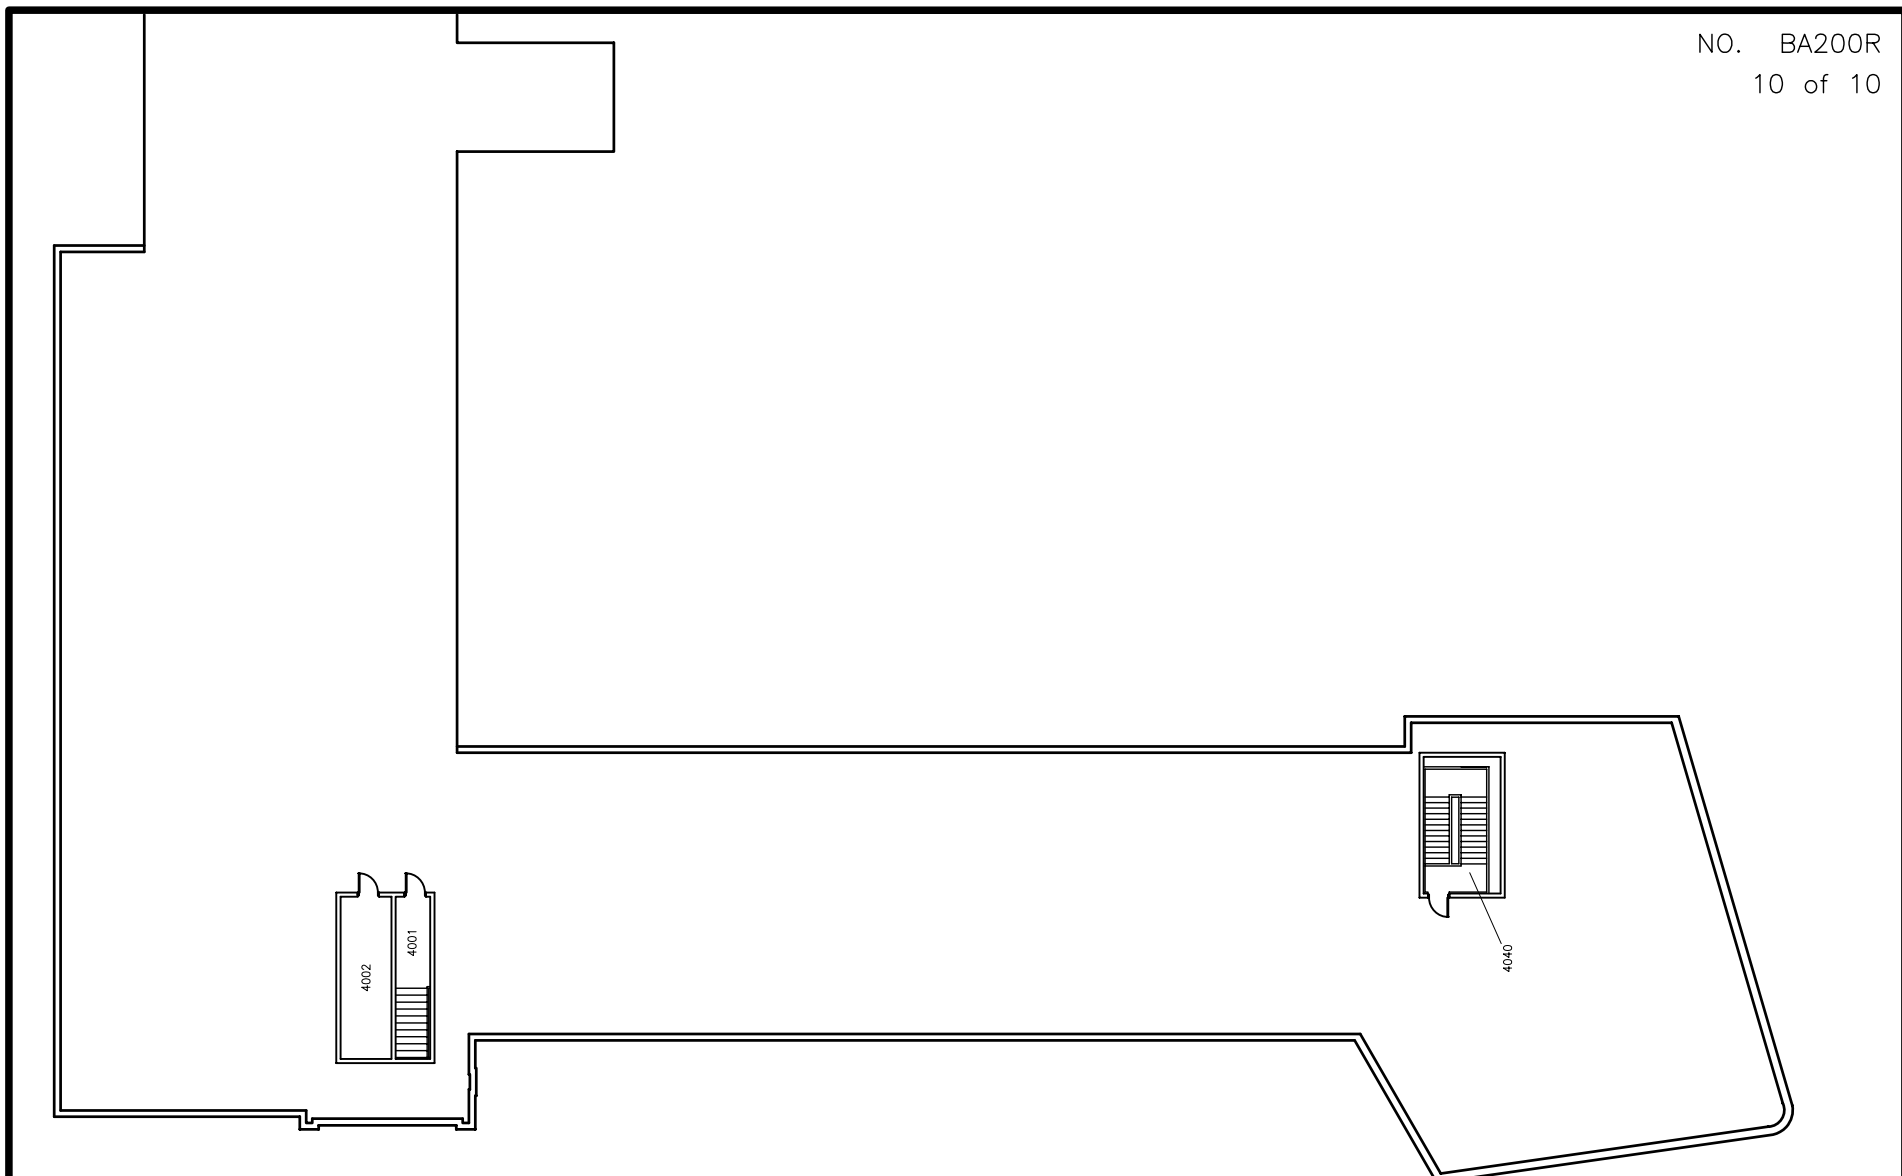

ROOF PLAN

AGRONOMY BUILDING

IOWA STATE UNIVERSITY
AMES, IOWA

SCALE 1"=30' 1952



REVISED NOV 2000