


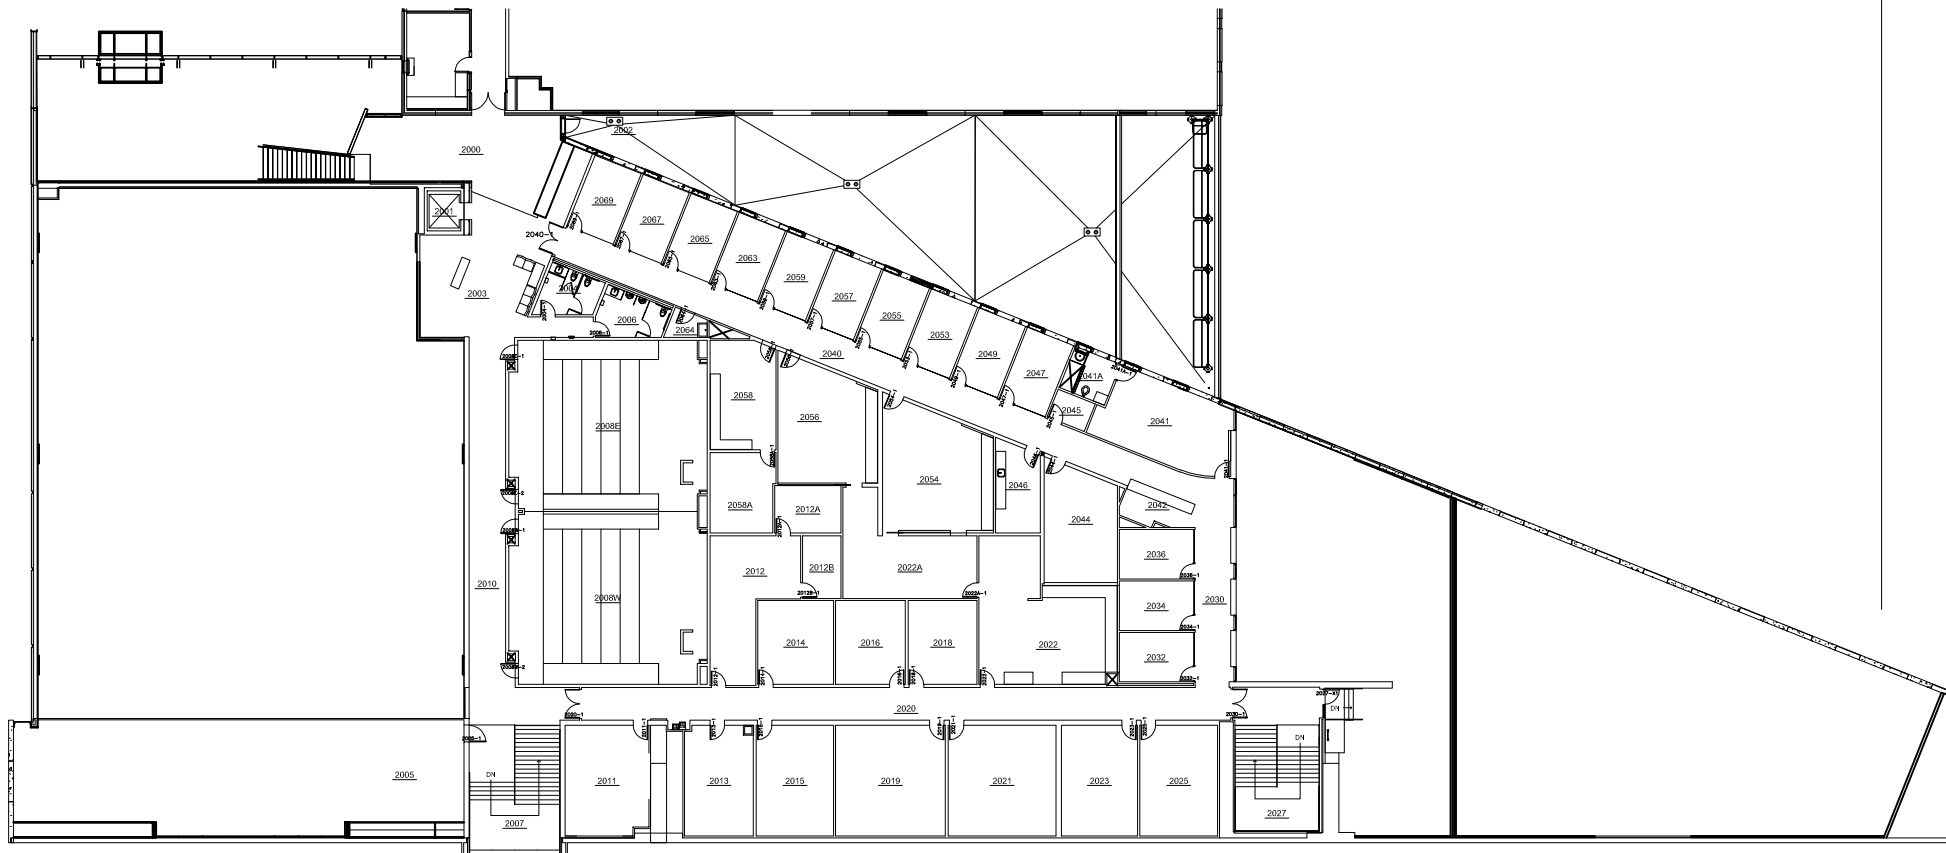

SECOND FLOOR PLAN

**BERGSTROM
FOOTBALL COMPLEX**

IOWA STATE UNIVERSITY
AMES, IOWA

SCALE 1"=40' 2012



REVISED OCT 2022