


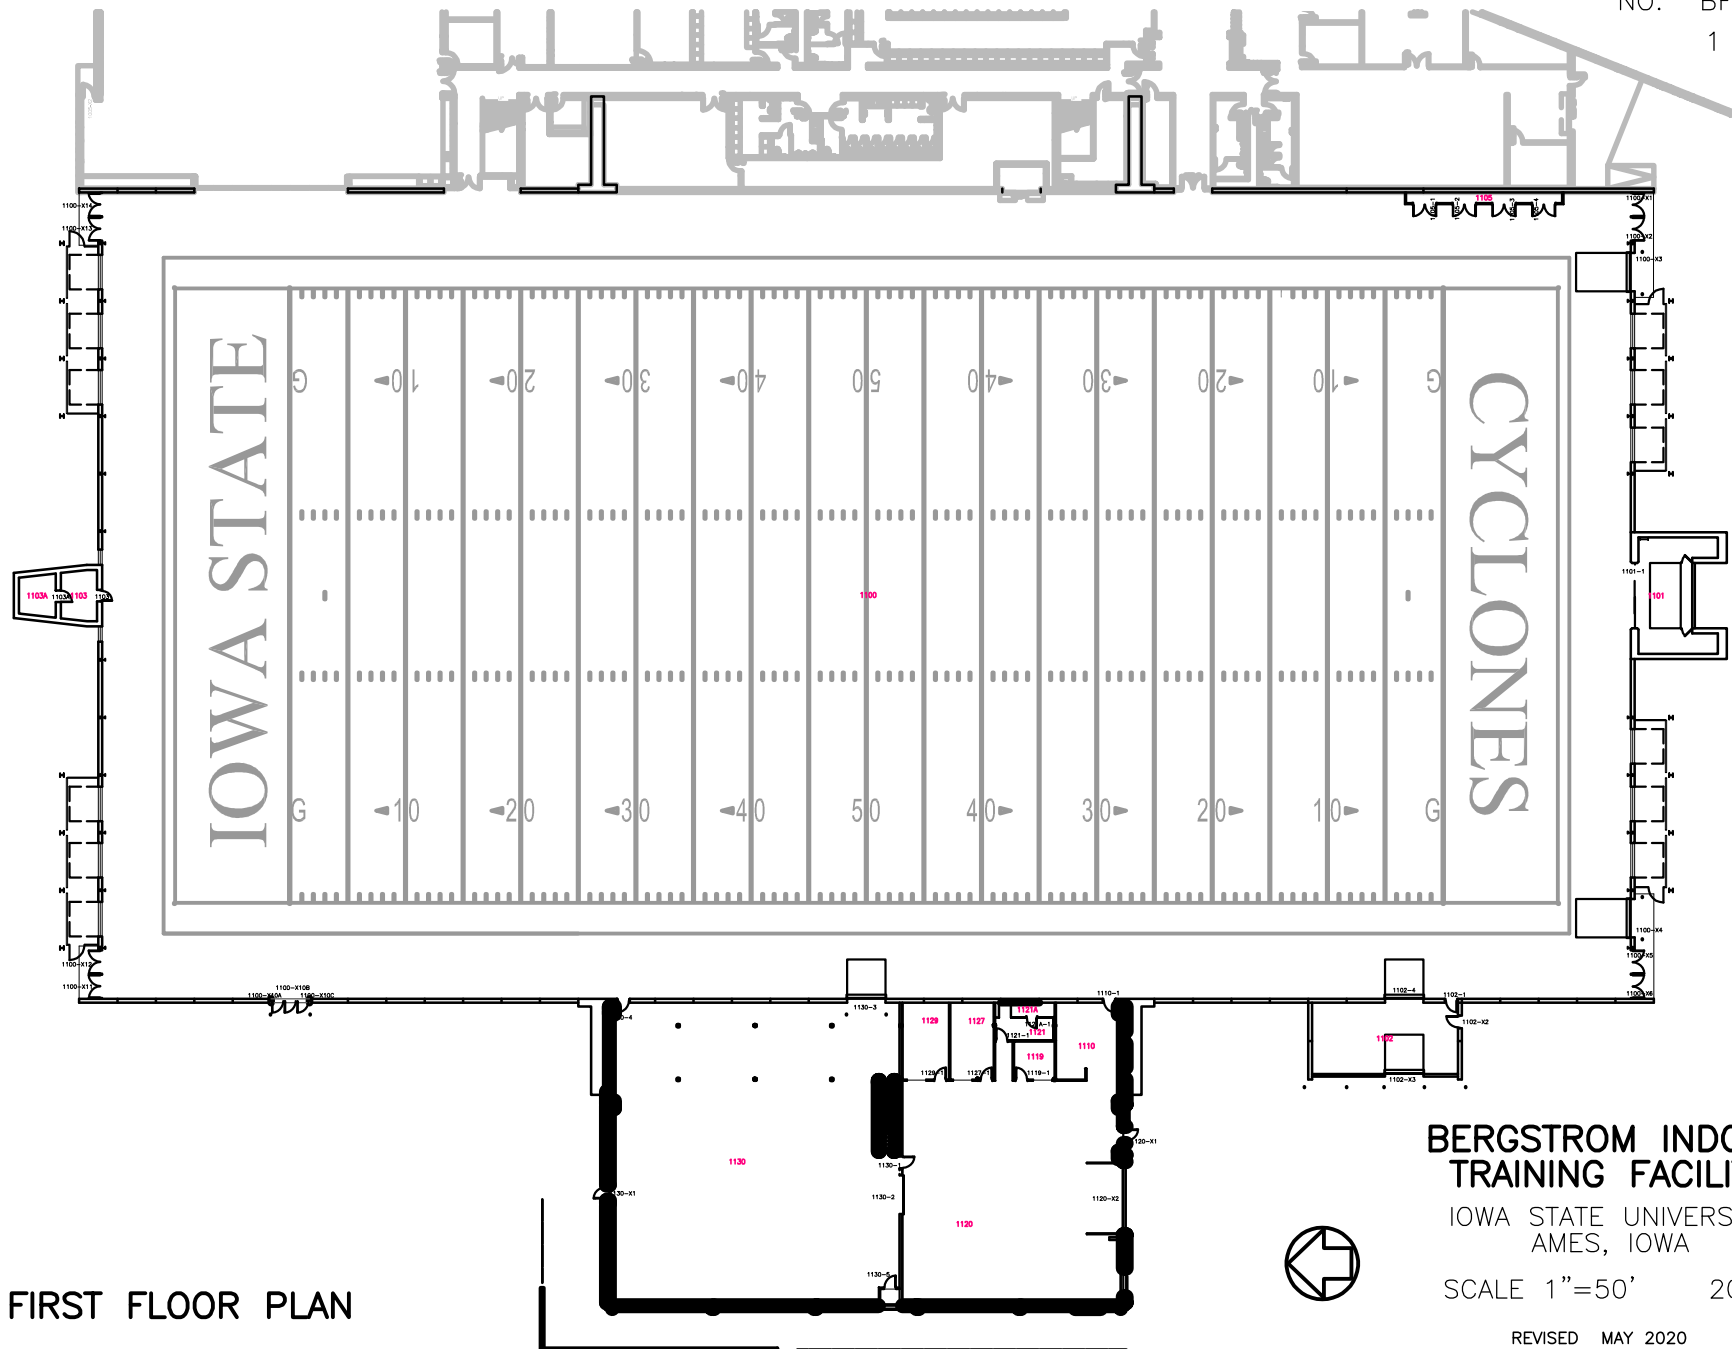

FIRST FLOOR PLAN

**BERGSTROM INDOOR
TRAINING FACILITY**

IOWA STATE UNIVERSITY
AMES, IOWA

SCALE 1"=50' 2004

REVISED MAY 2020