


NO. BJ1605

6 of 6

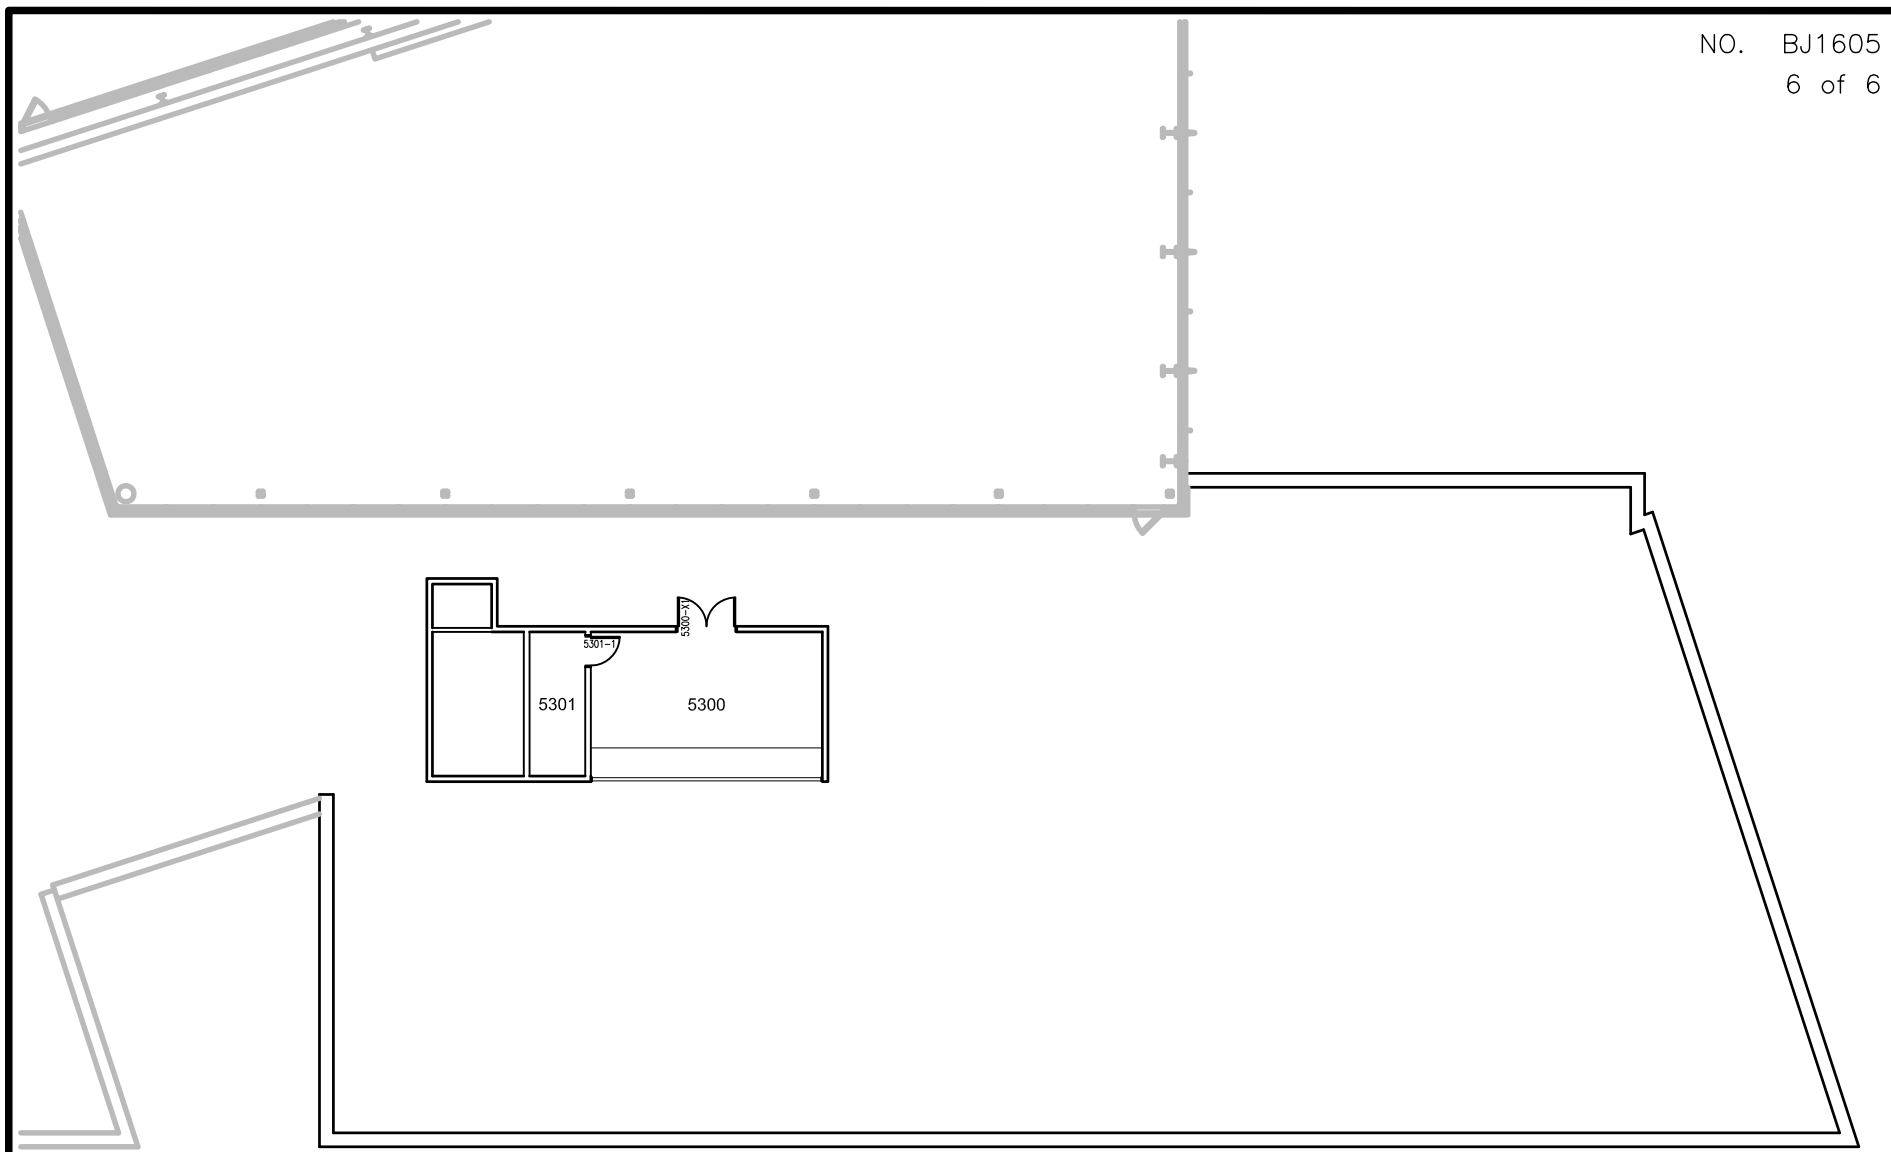

FIFTH FLOOR PLAN



**ELINGS HALL**

IOWA STATE UNIVERSITY  
AMES, IOWA

SCALE 1"=20' 2014

REVISED APR 2014