


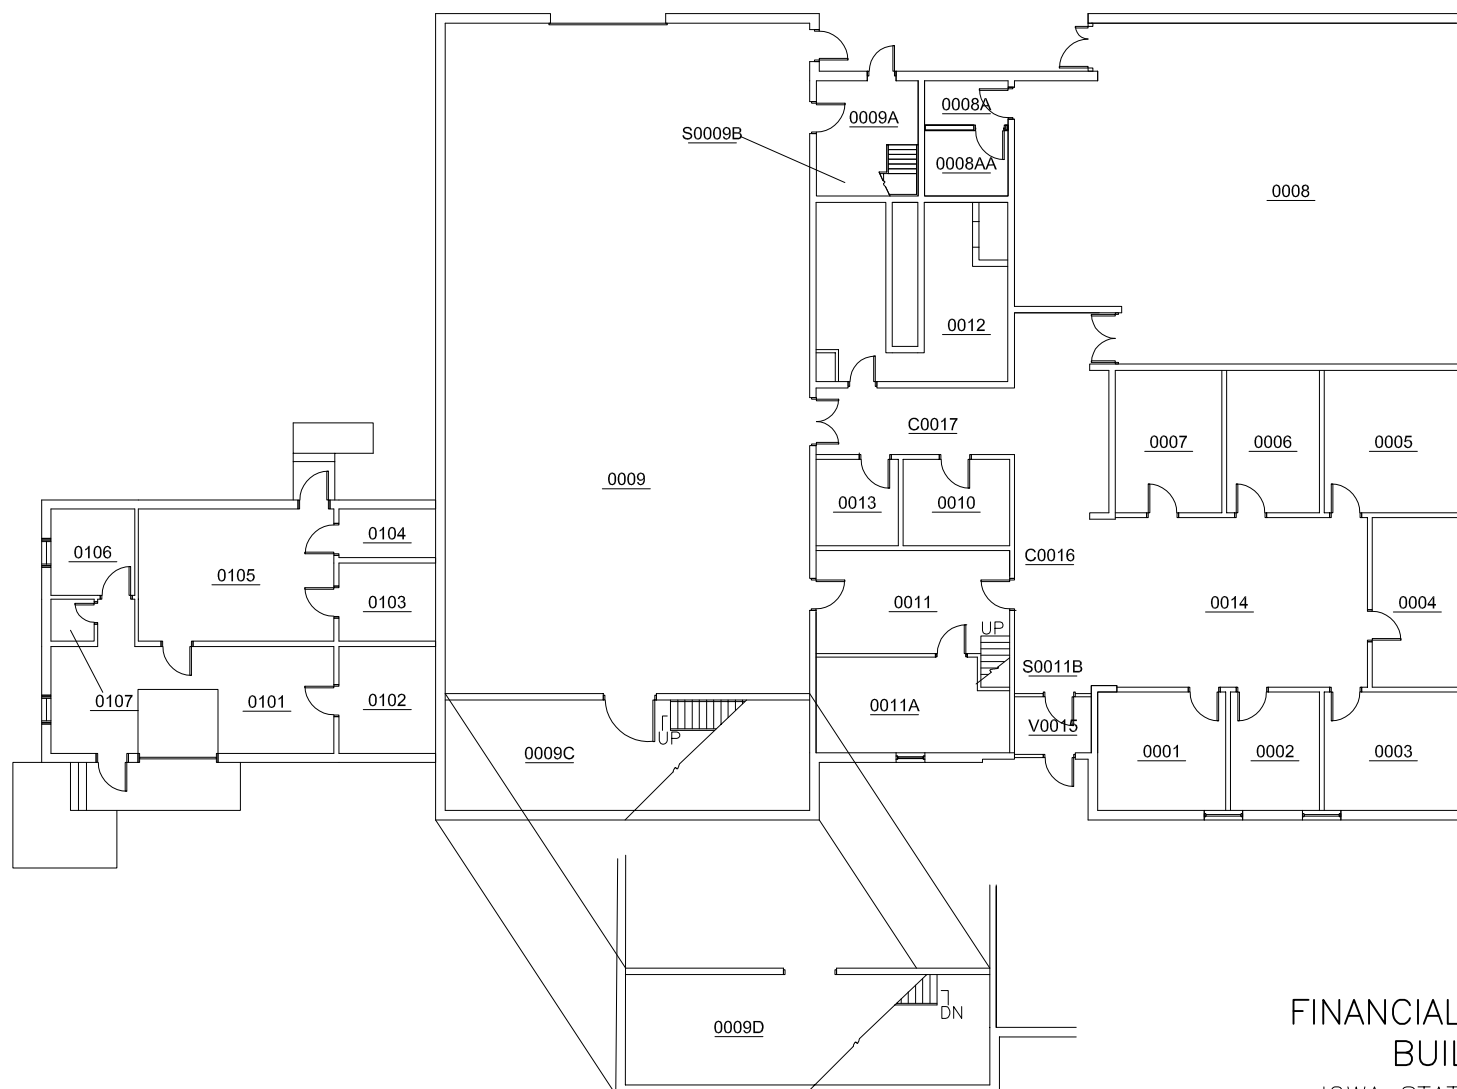

FIRST FLOOR PLAN

FINANCIAL SERVICES
BUILDING

IOWA STATE UNIVERSITY
AMES, IOWA

SCALE 1"=20' 1967

