


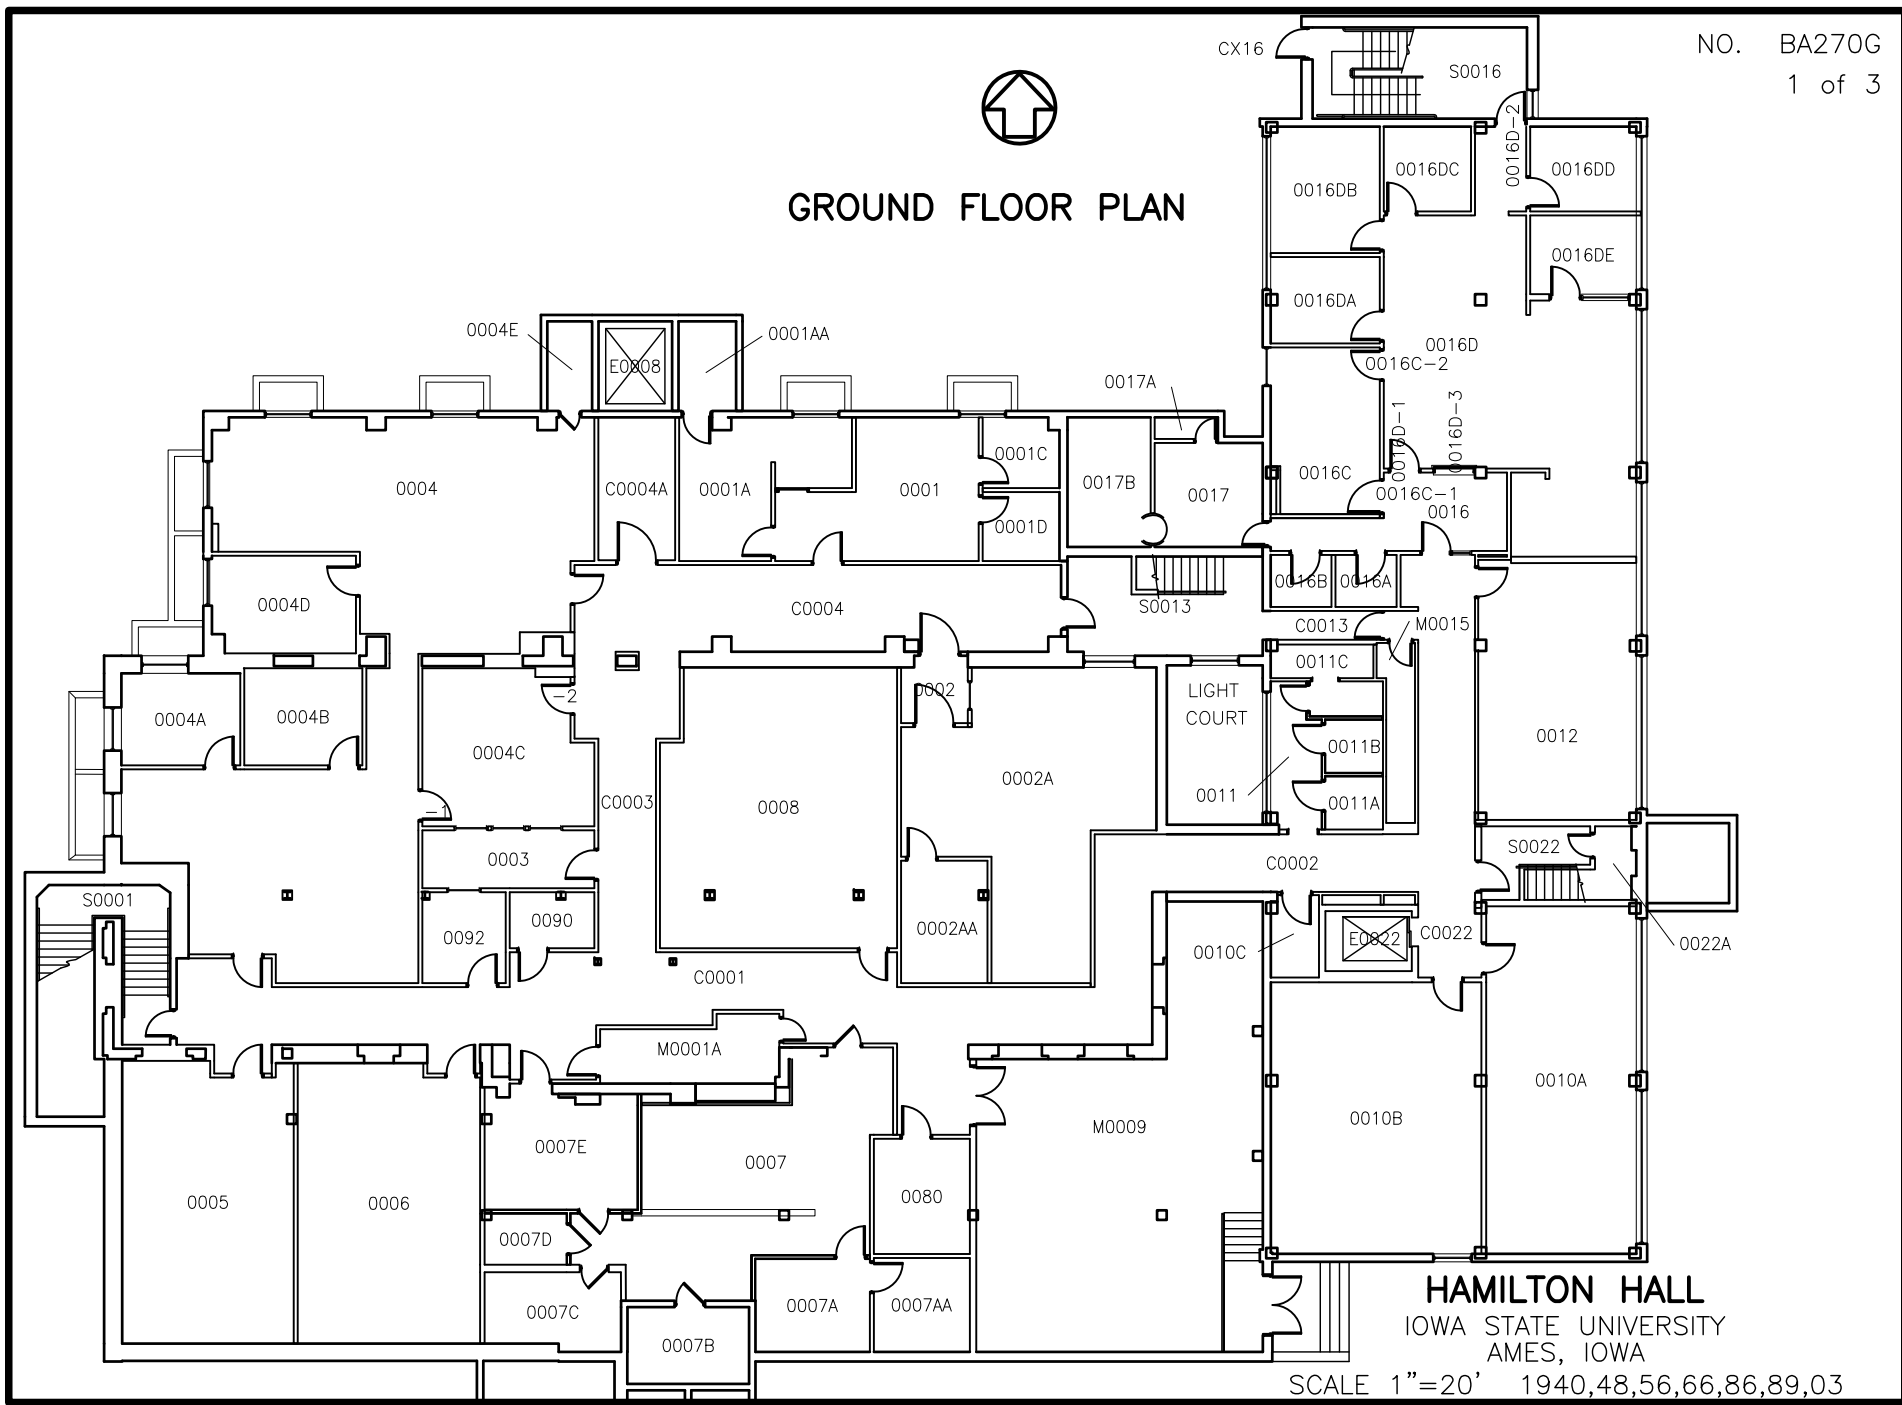

GROUND FLOOR PLAN



HAMILTON HALL
IOWA STATE UNIVERSITY
AMES, IOWA

SCALE 1"=20' 1940,48,56,66,86,89,03

REVISED OCT 2013