


SKYWALK PLAN

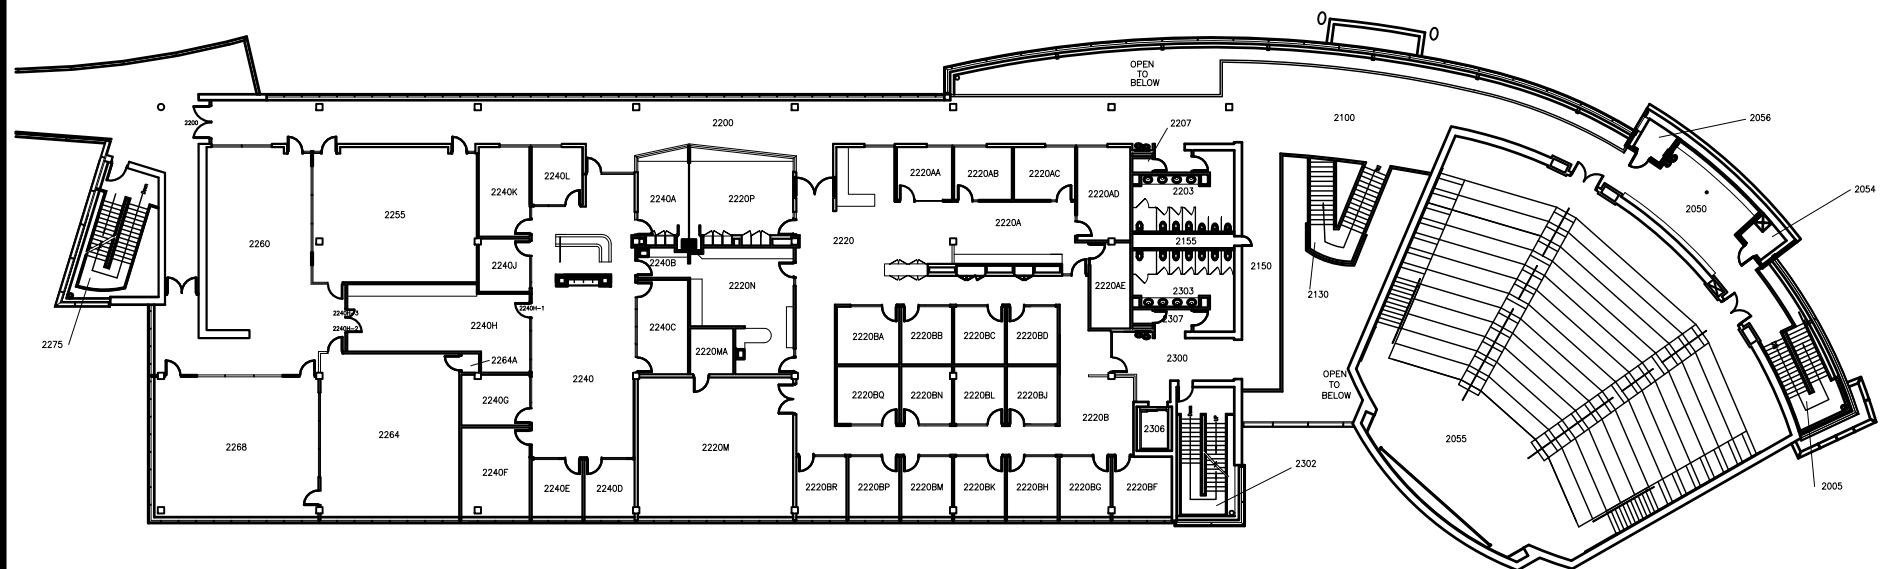

SECOND FLOOR PLAN

### HOOVER HALL

IOWA STATE UNIVERSITY  
AMES, IOWA

SCALE 1"=40'      2002



REVISED AUG 2015