


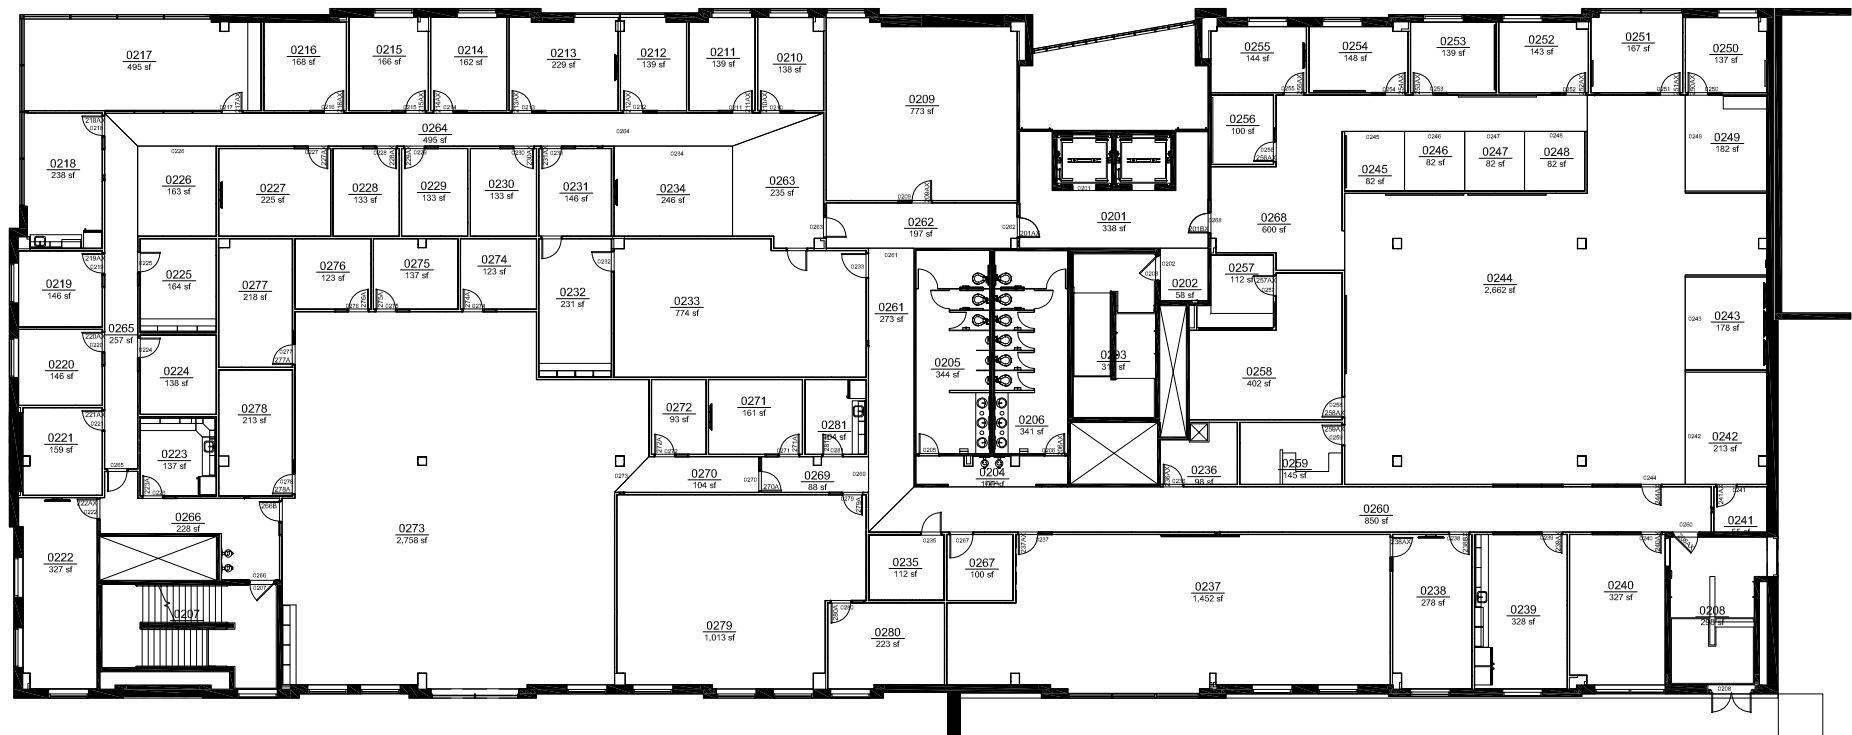

SECOND FLOOR PLAN

KINGLAND BUILDING

IOWA STATE UNIVERSITY
AMES, IOWA

SCALE 1"=30' 2015



REVISED DEC 2015