


KEY PLAN



FIRST FLOOR PLAN

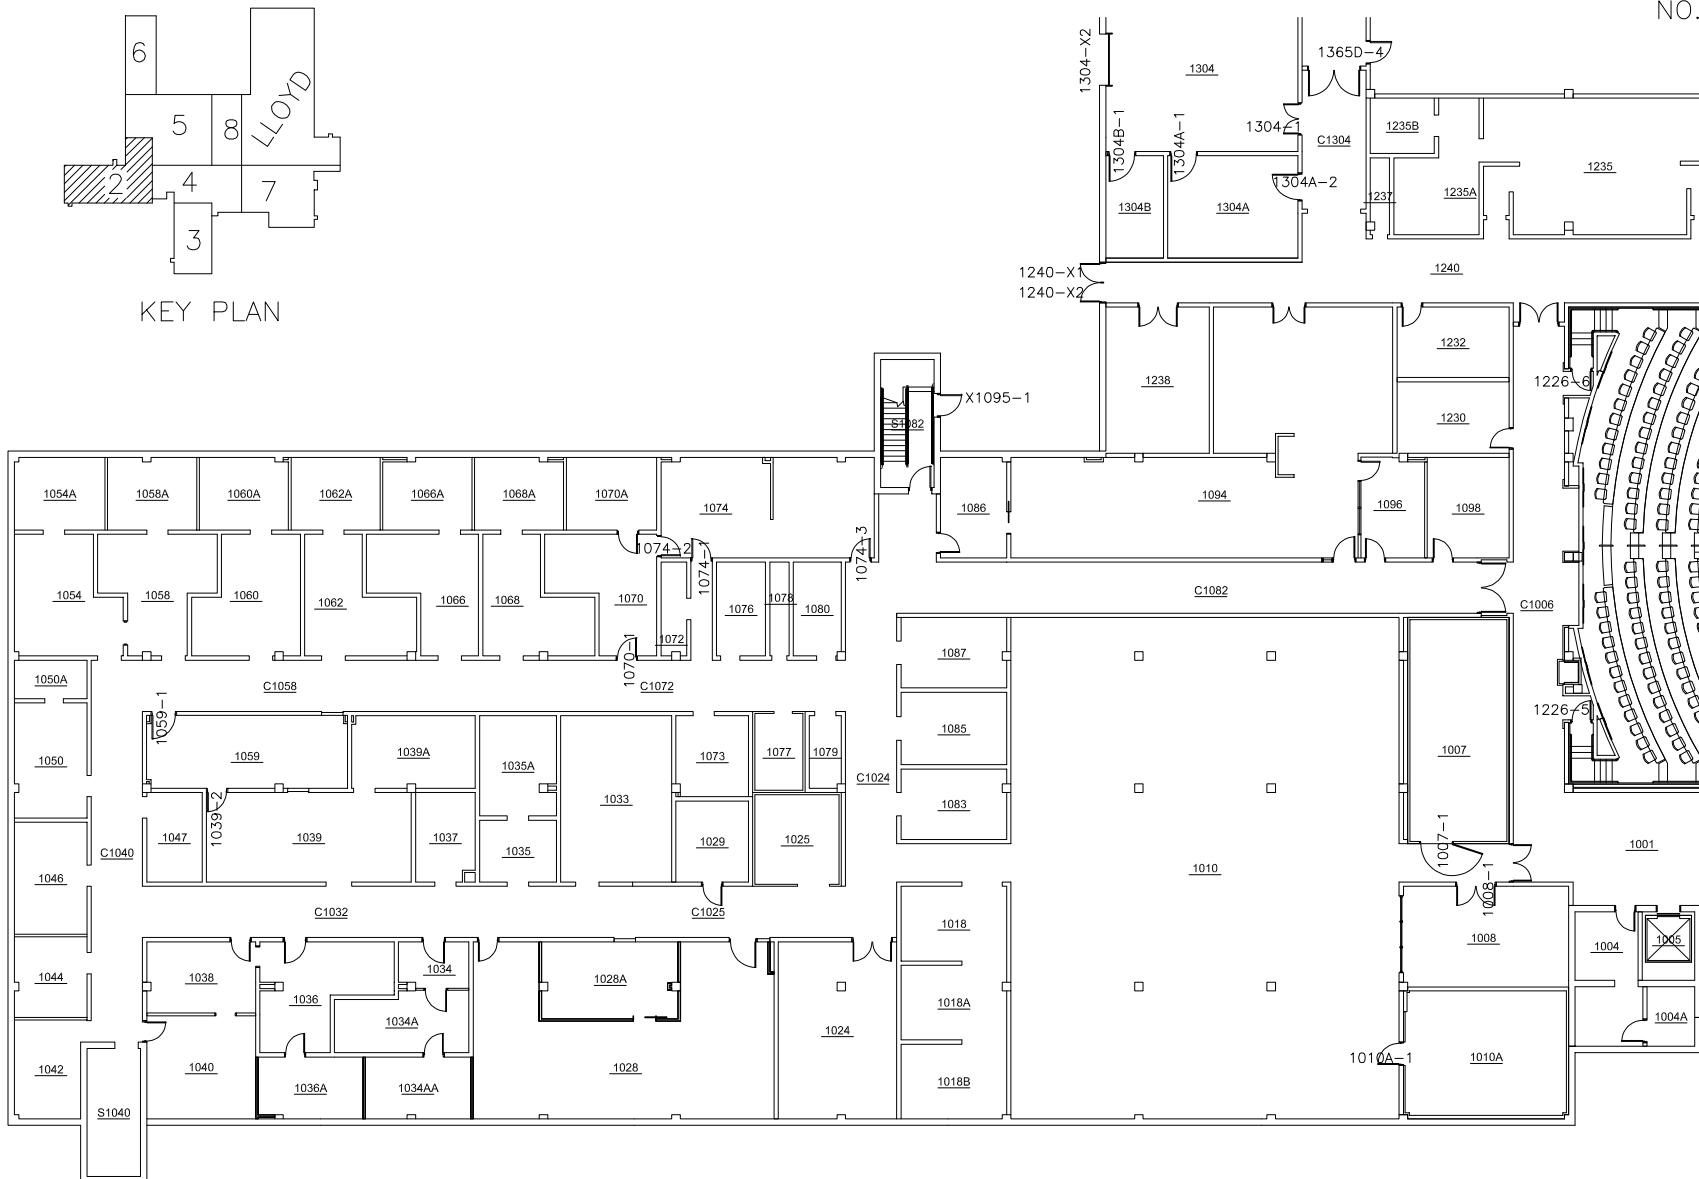

PATTERSON HALL

IOWA STATE UNIVERSITY  
AMES, IOWA

SCALE 1"=30' 1974