


KEY PLAN



FIRST FLOOR PLAN

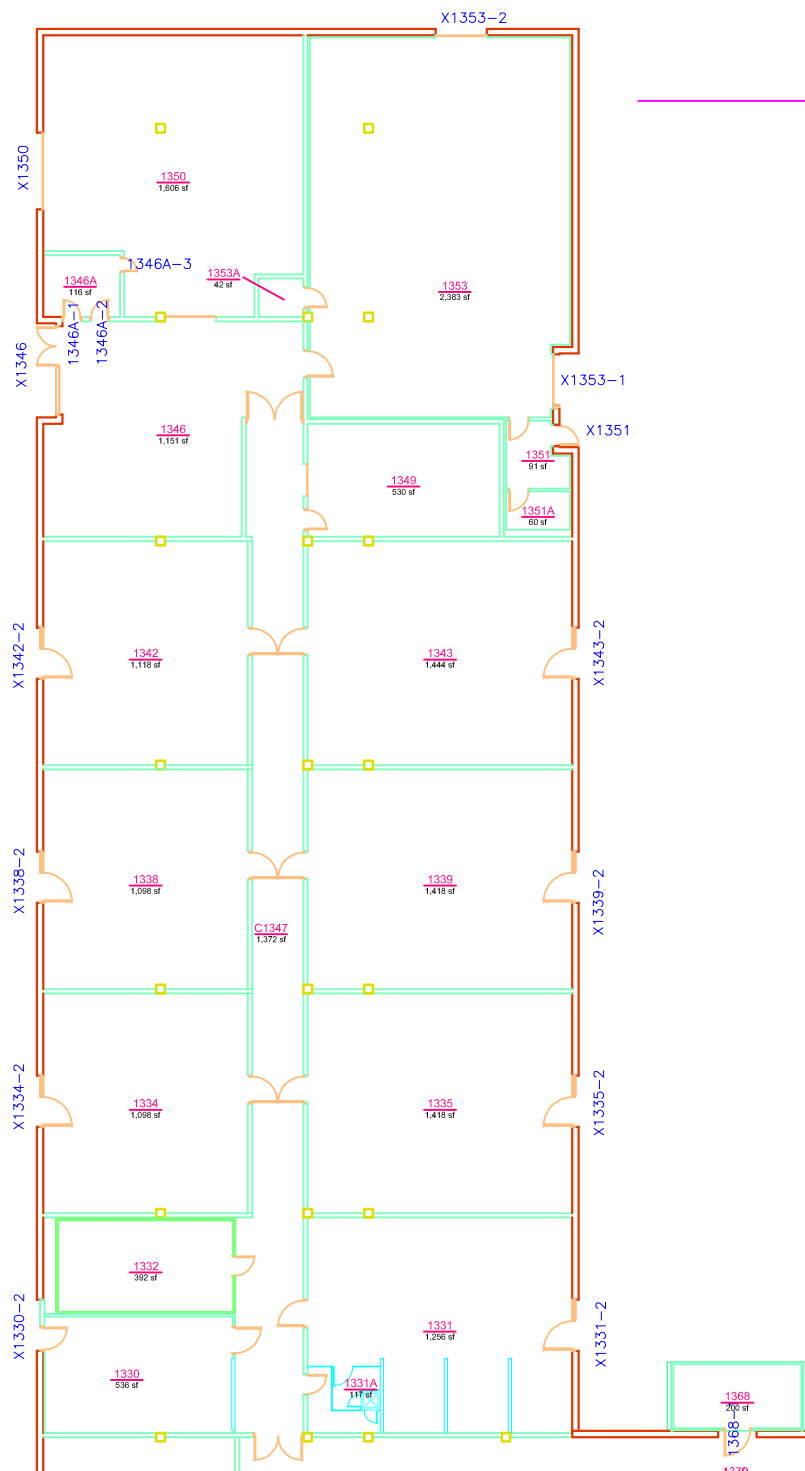

NO. BF5001
6 of 13

PATTERSON HALL

IOWA STATE UNIVERSITY
AMES, IOWA
SCALE 1"=30' 1974

REVISED April 2024