



NO. BF5002  
11 of 13

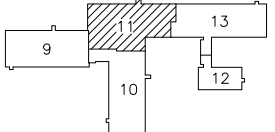

KEY PLAN

SECOND FLOOR PLAN

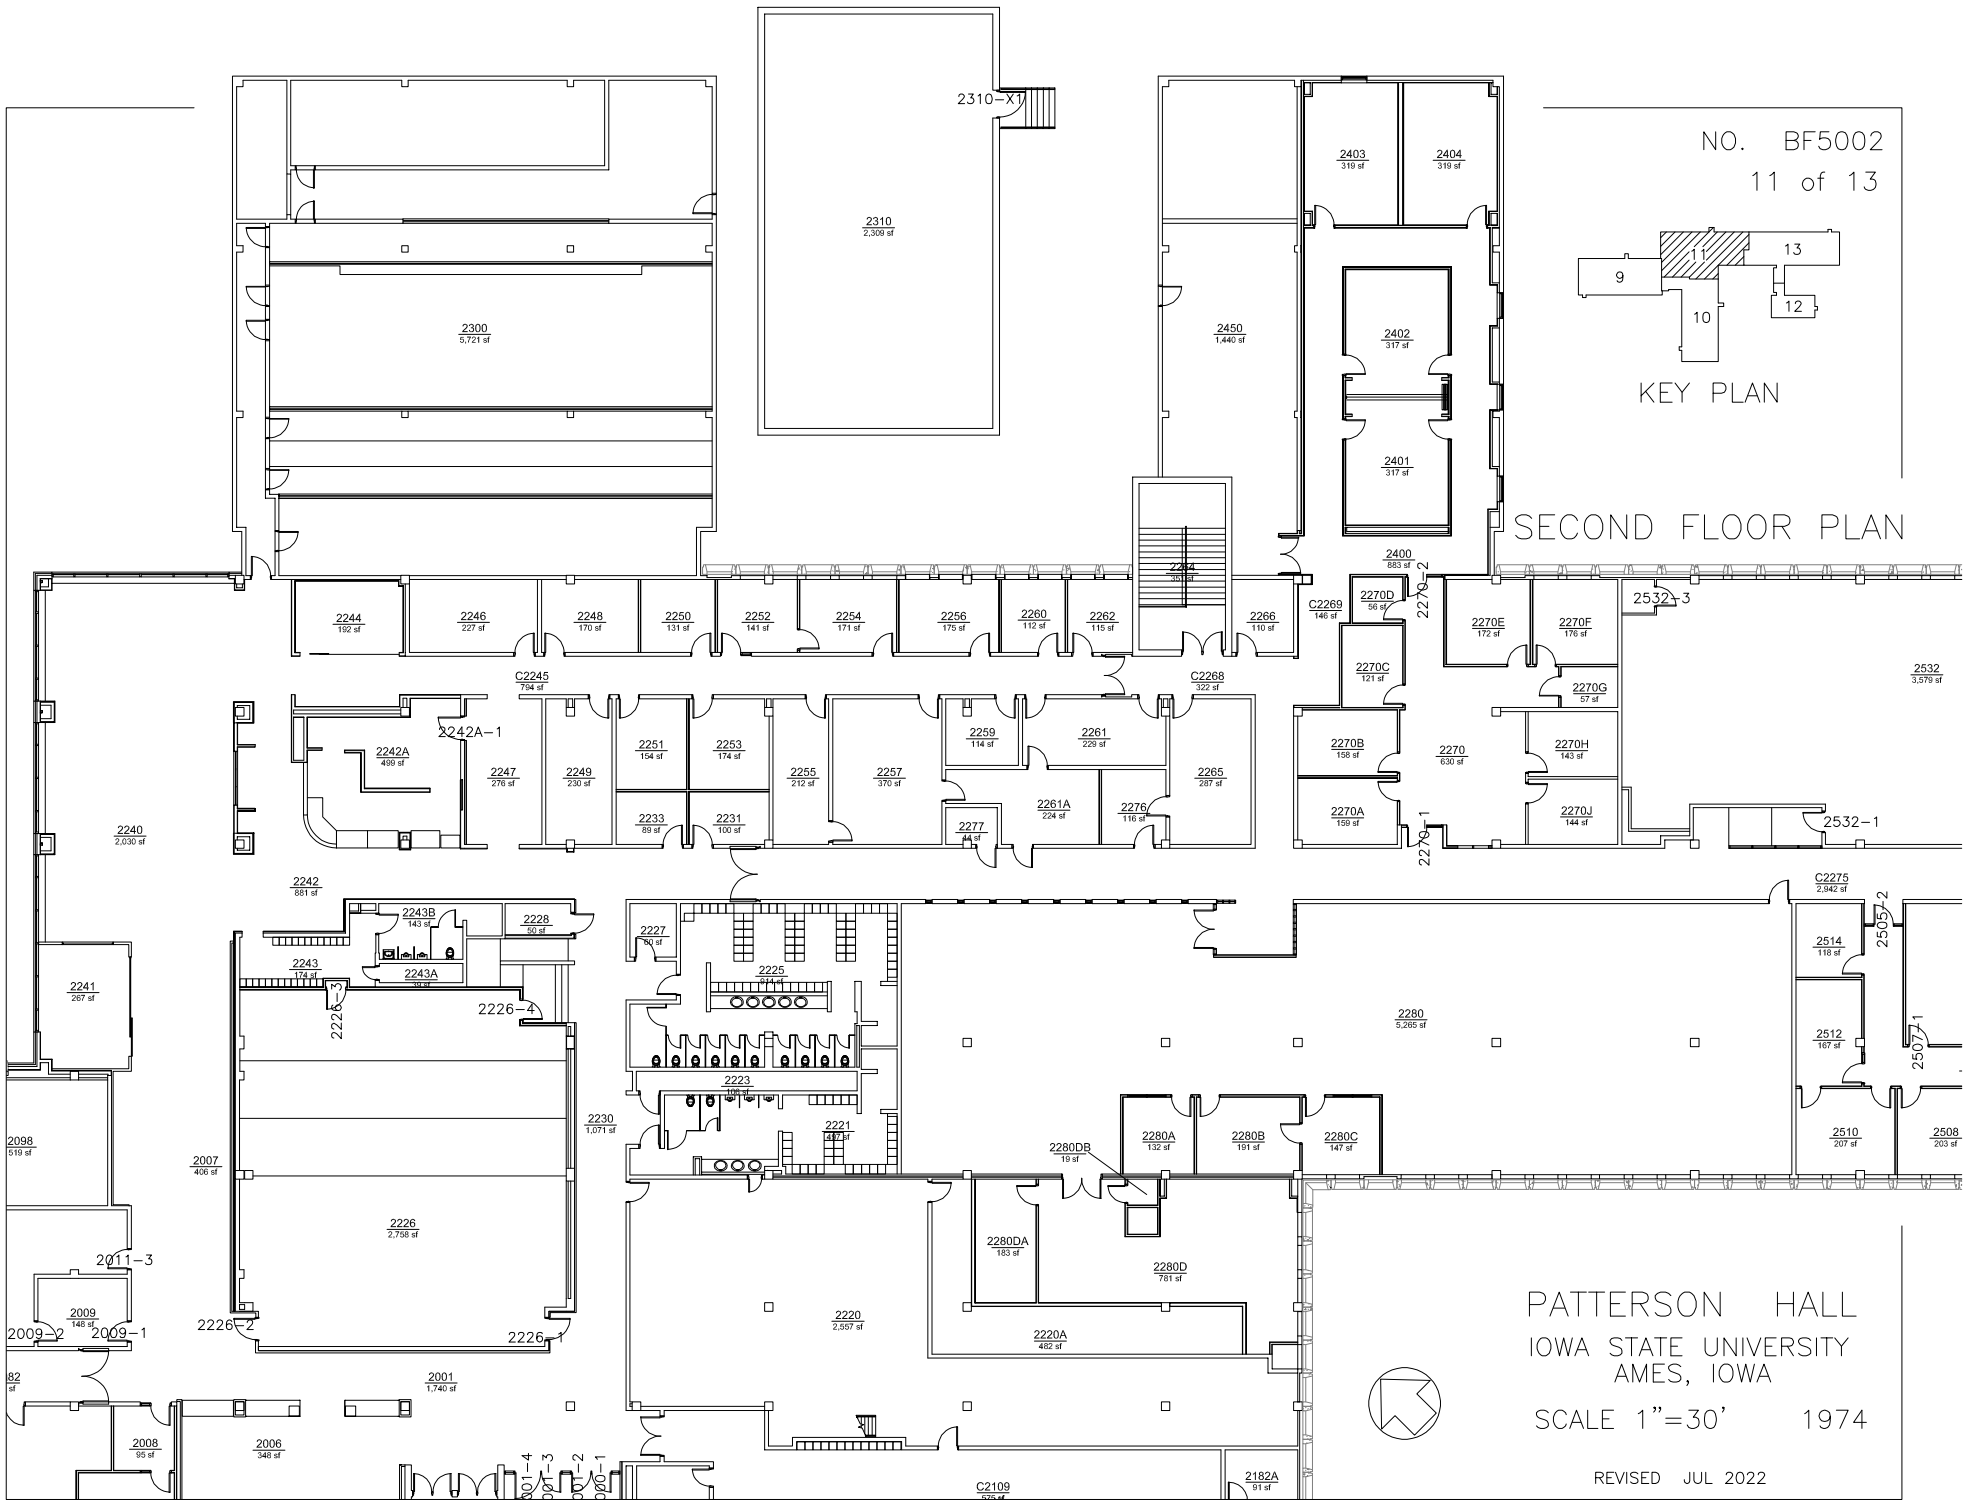

PATTERSON HALL  
IOWA STATE UNIVERSITY  
AMES, IOWA

SCALE 1"=30' 1974

REVISED JUL 2022