


KEY PLAN

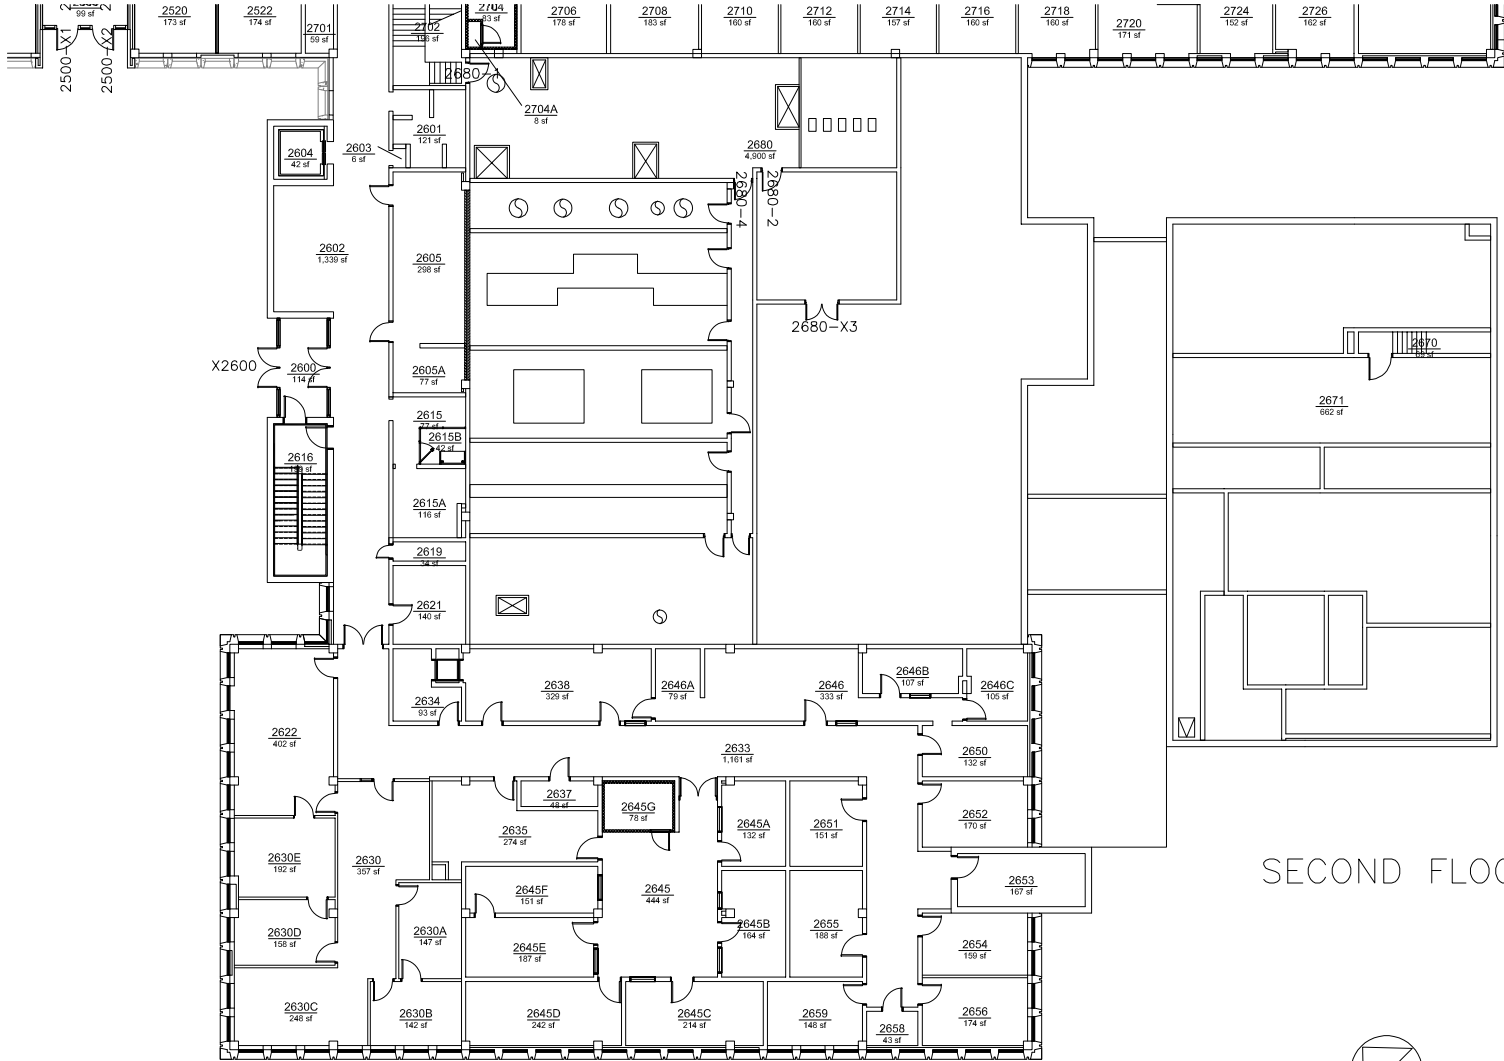

SECOND FLOOR PLAN

PATTERSON HALL
IOWA STATE UNIVERSITY
AMES, IOWA

SCALE 1"=30' 1974

