


KEY PLAN

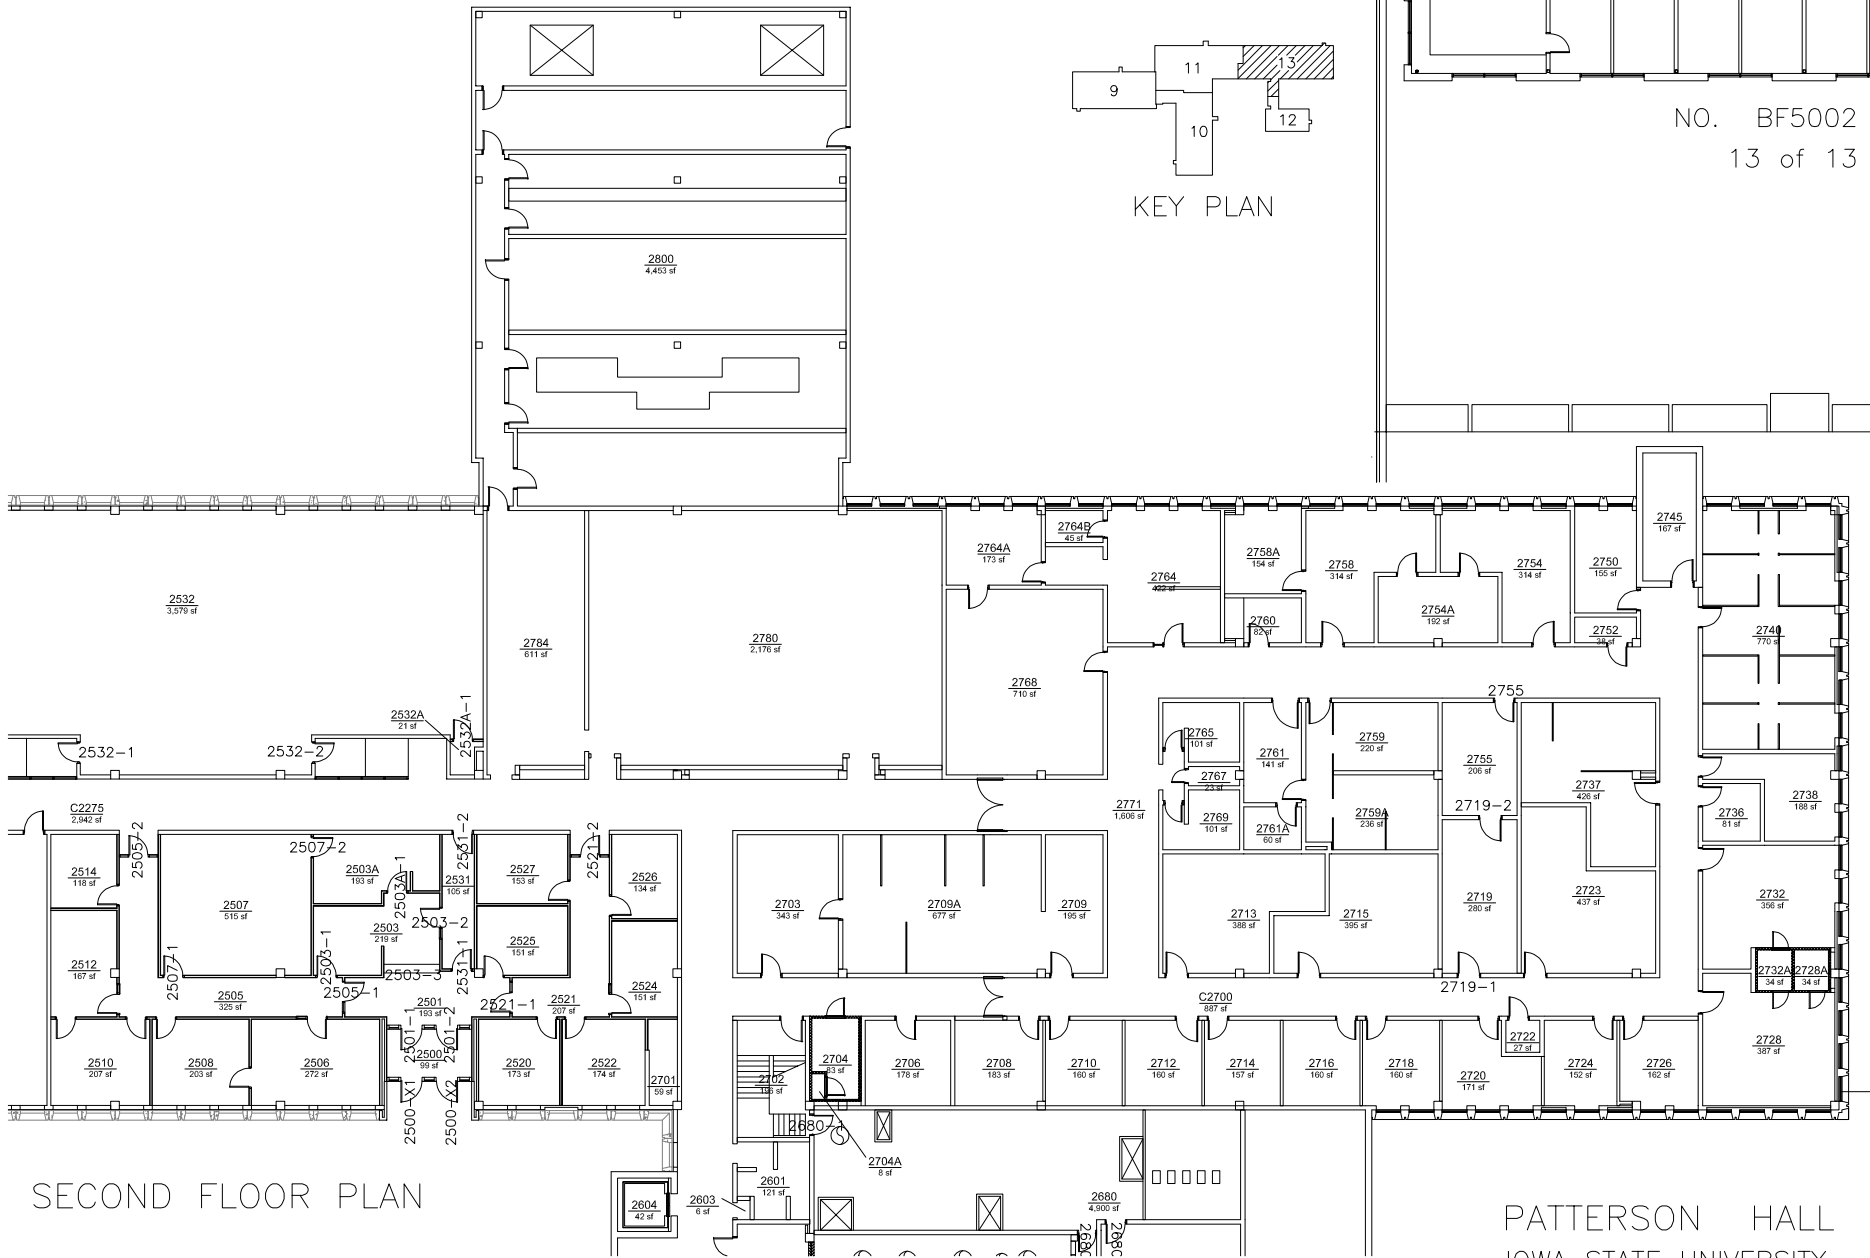

SECOND FLOOR PLAN

PATTERSON HALL  
IOWA STATE UNIVERSITY  
AMES, IOWA

SCALE 1"=30' 1974