


SUKUP HALL AND ATRIUM

IOWA STATE UNIVERSITY
AMES, IOWA

SCALE 1"=30' 2014

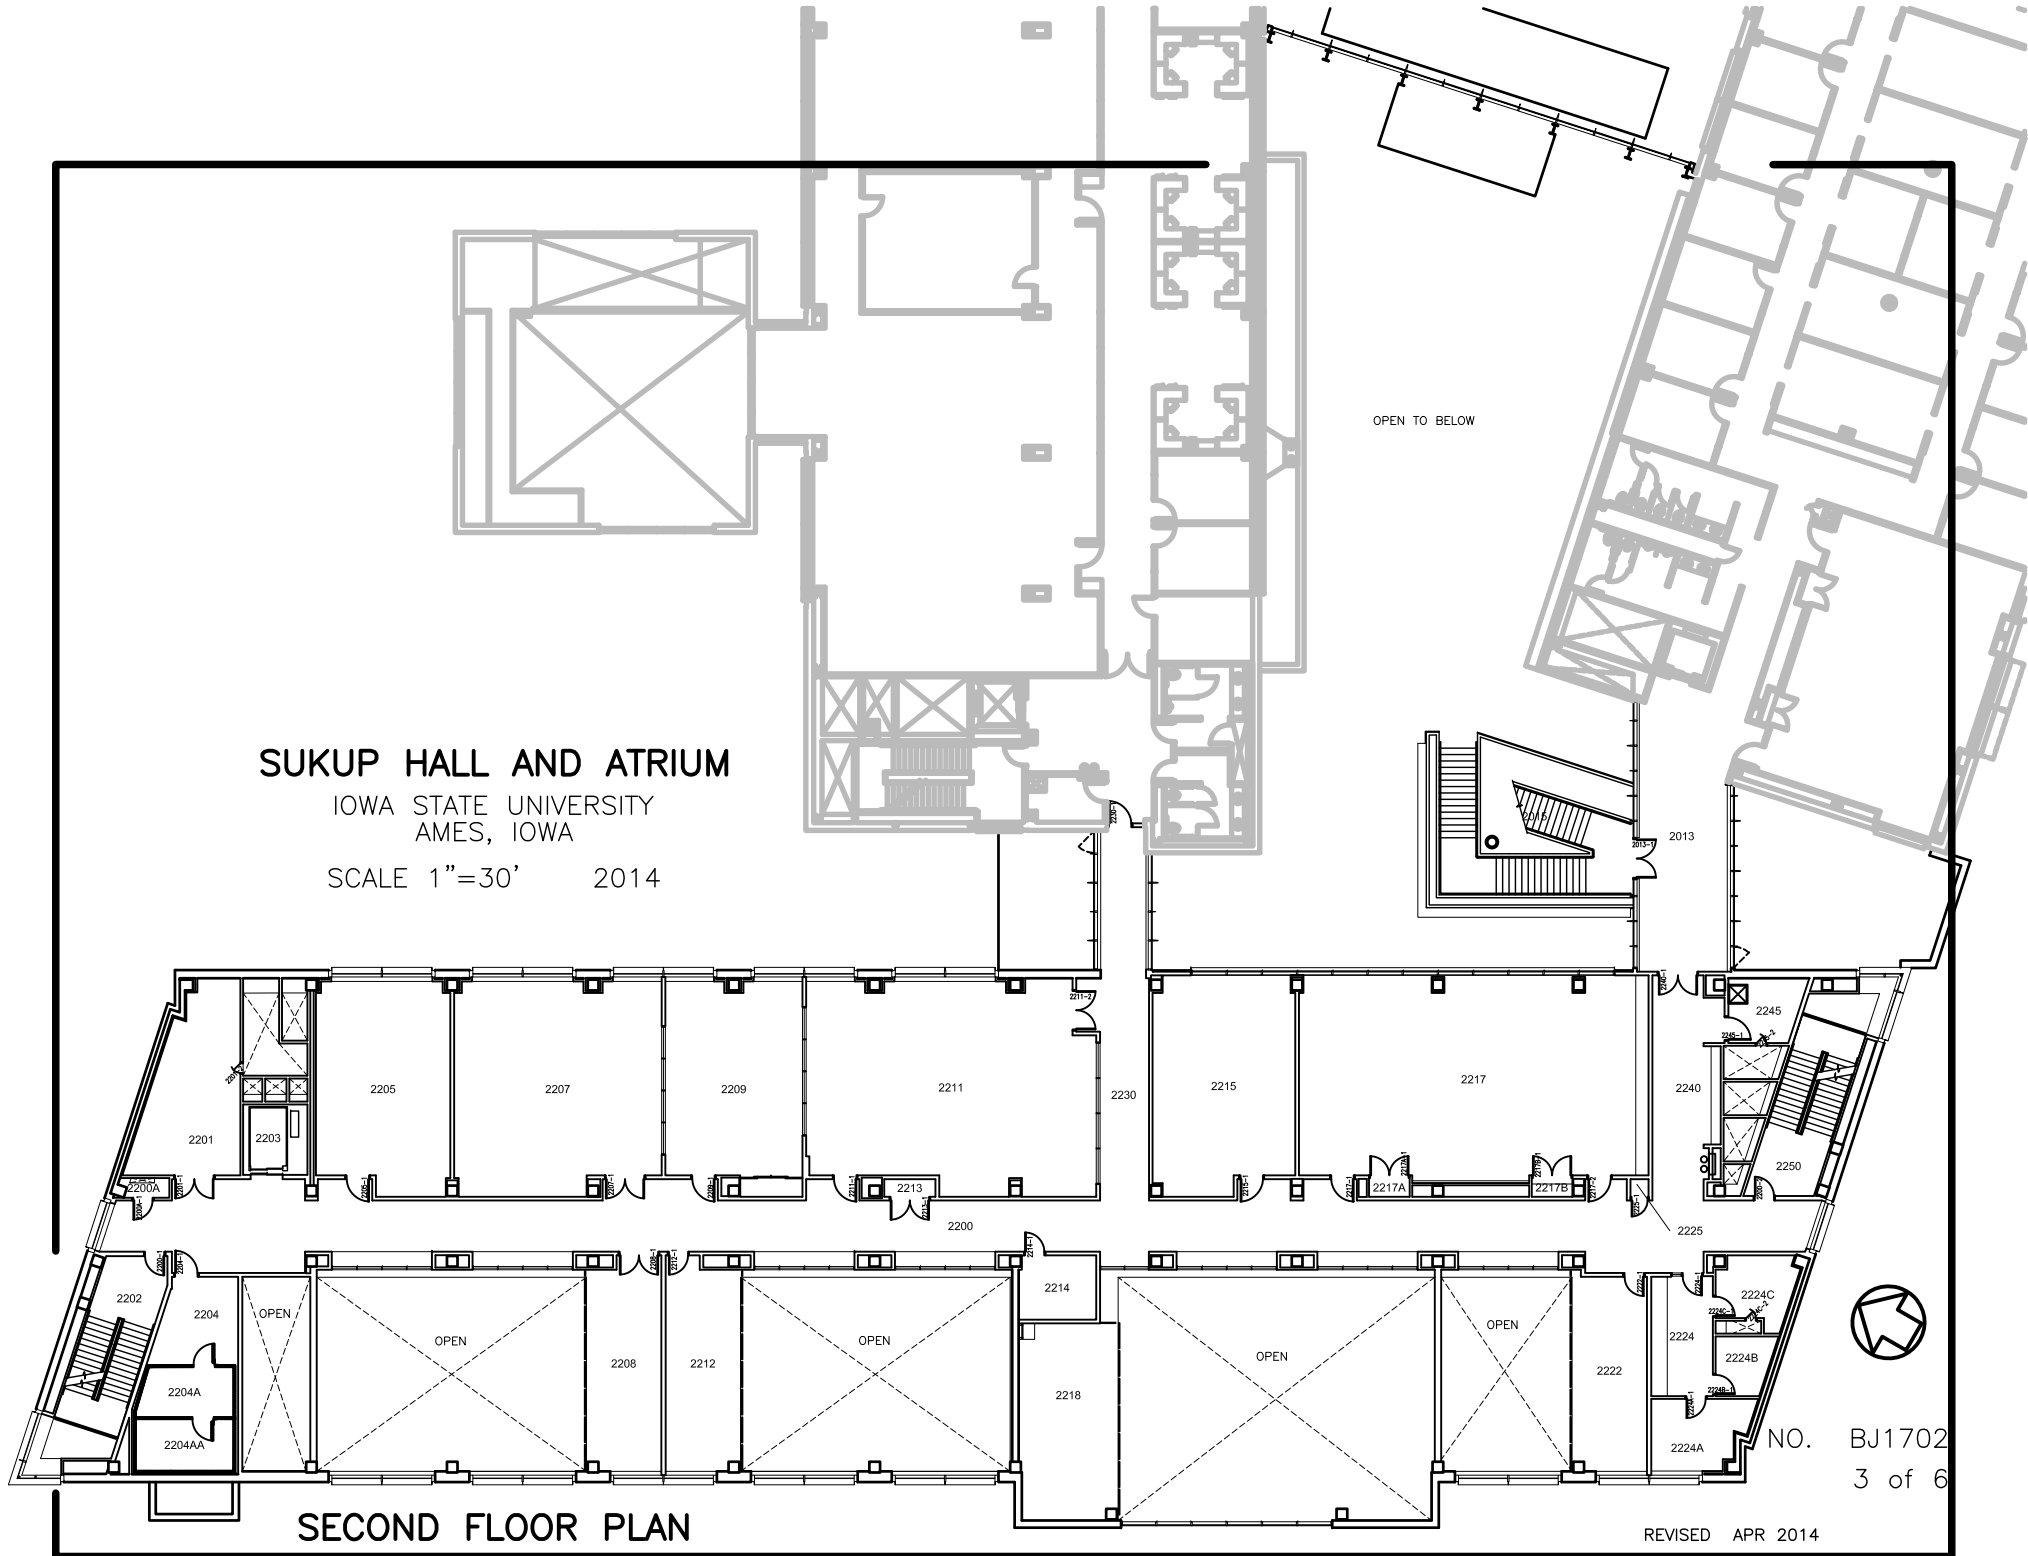

SECOND FLOOR PLAN

NO. BJ1702
3 of 6

REVISED APR 2014