


# SUKUP HALL AND ATRIUM

IOWA STATE UNIVERSITY  
AMES, IOWA

SCALE 1"=30' 2014

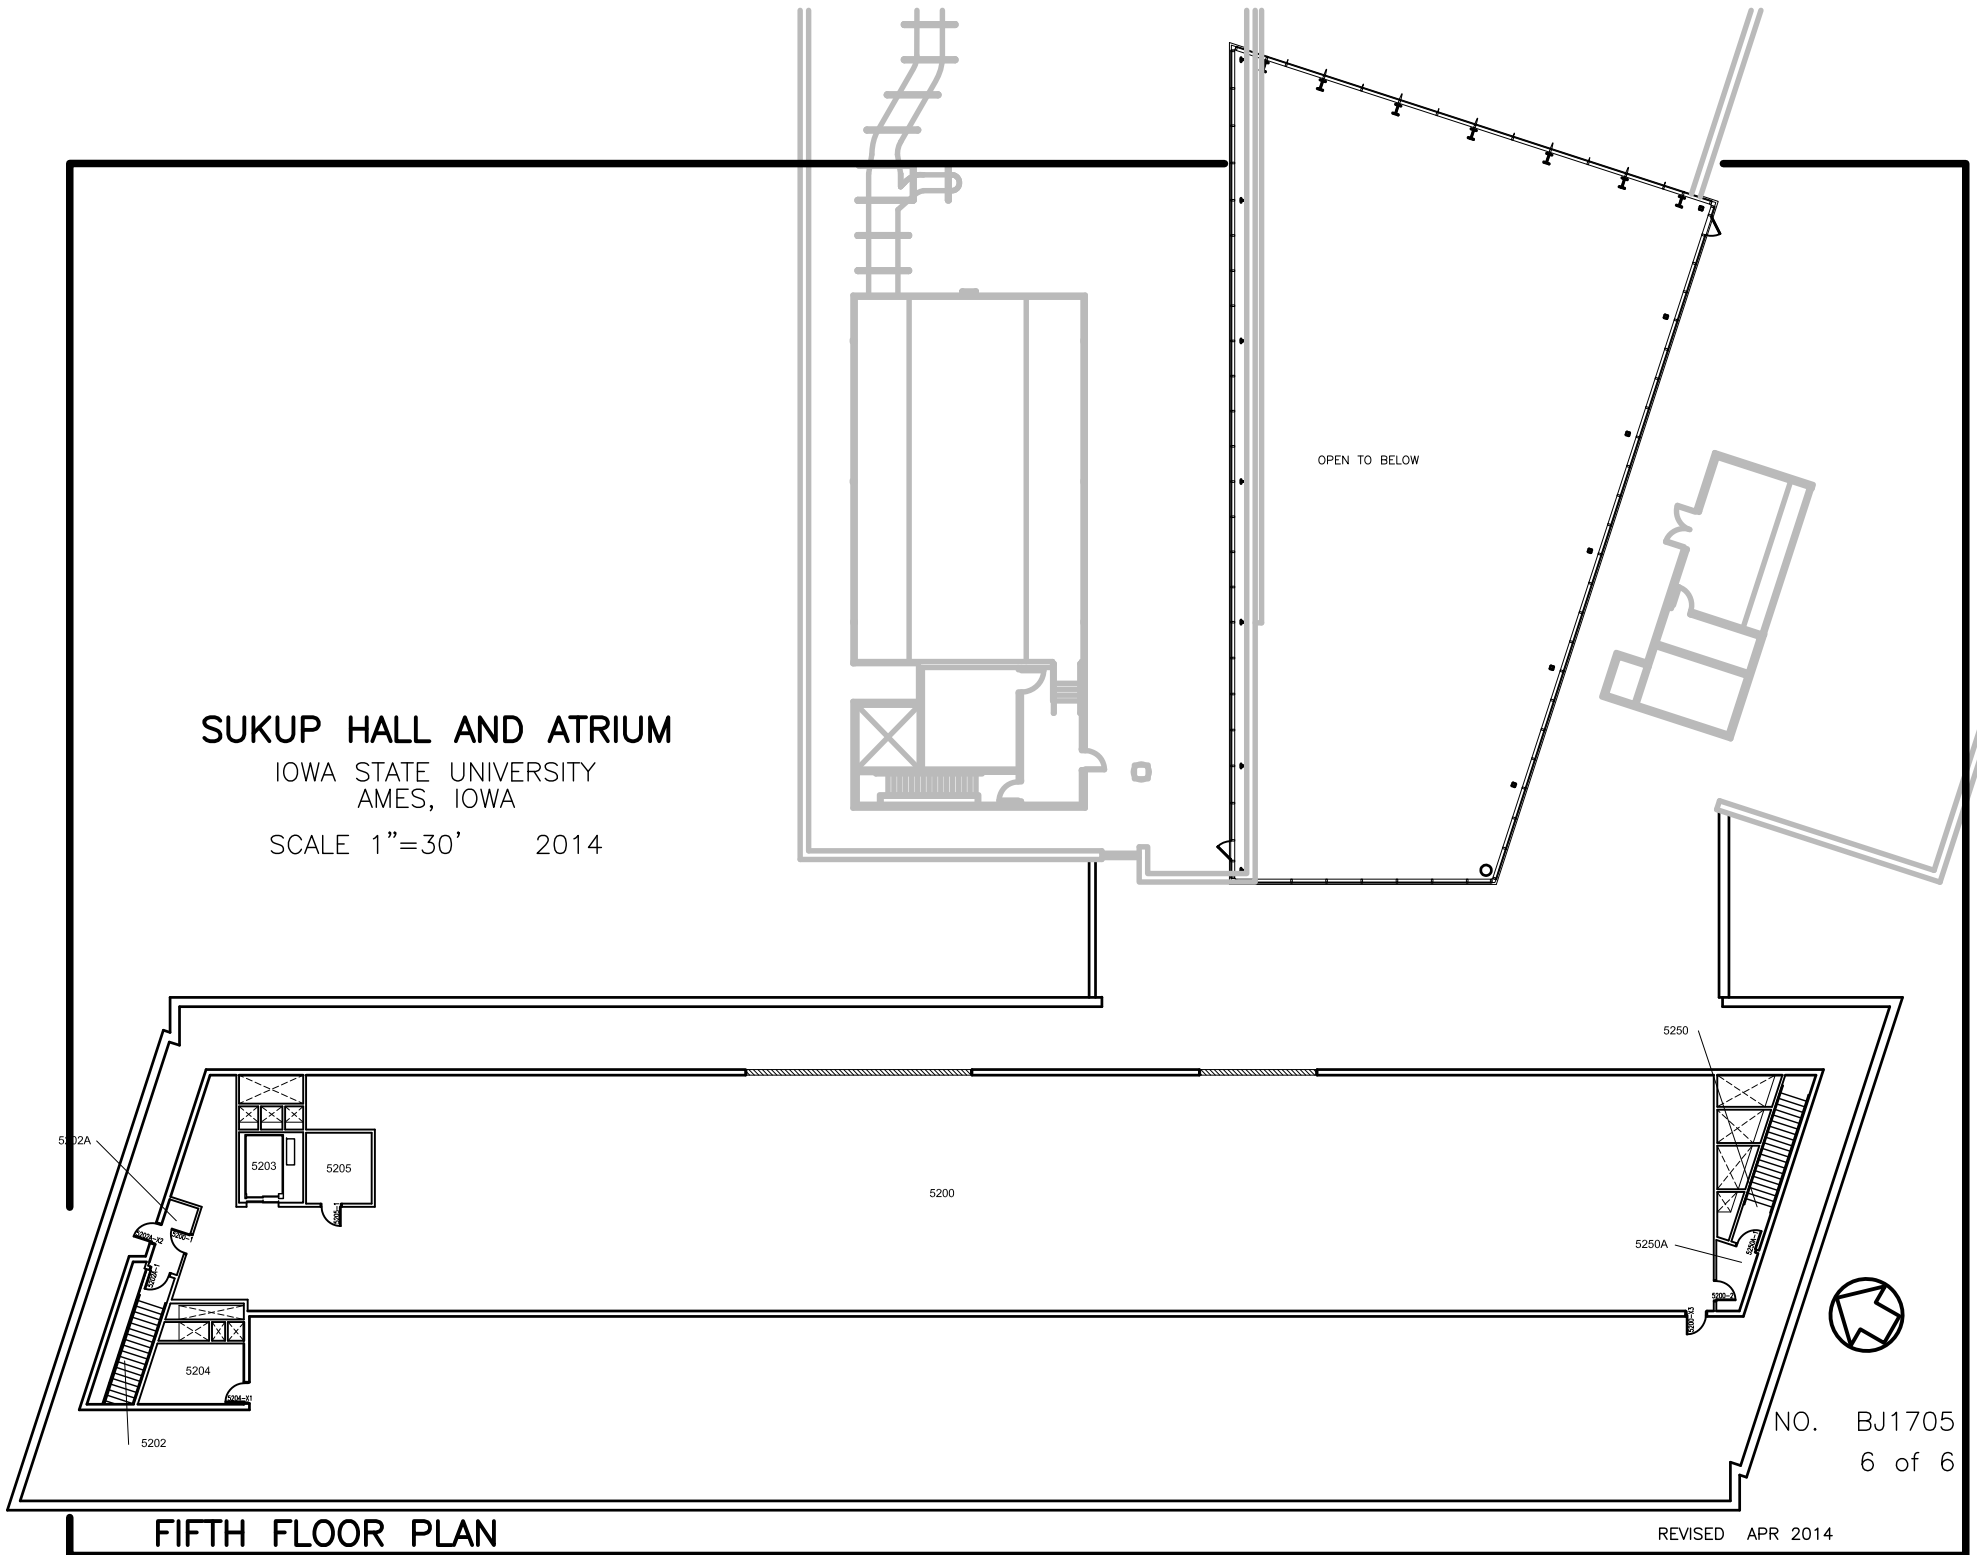

NO. BJ1705  
6 of 6

REVISED APR 2014

FIFTH FLOOR PLAN