


SUKUP HALL AND ATRIUM

IOWA STATE UNIVERSITY  
AMES, IOWA



SCALE 1"=30' 2014

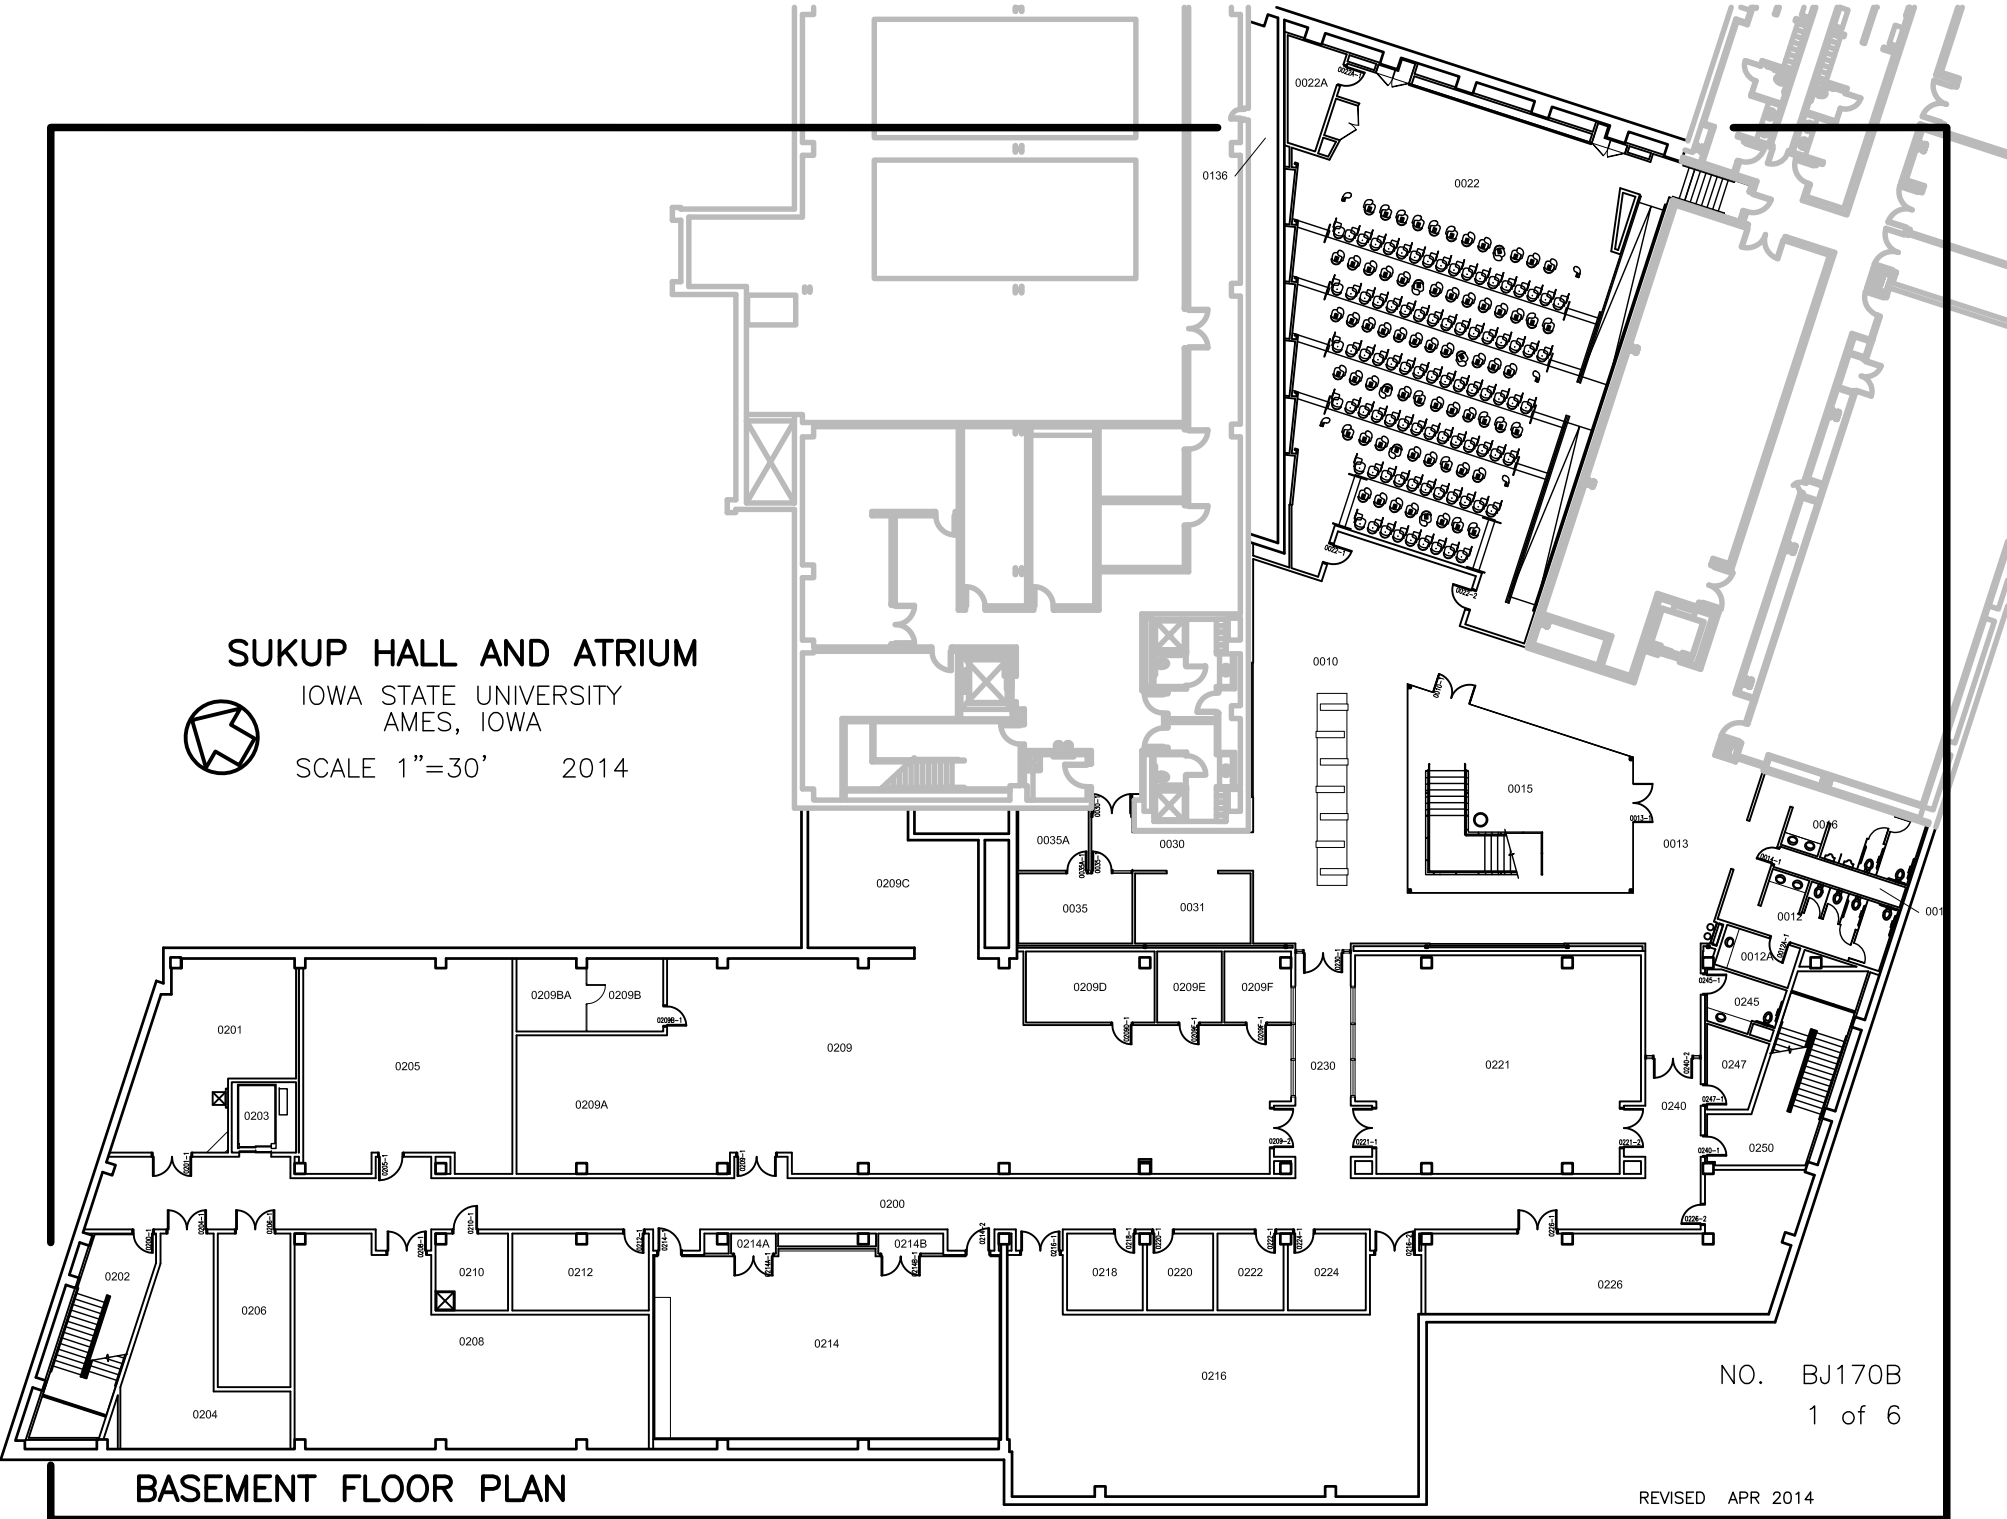

NO. BJ170B  
1 of 6

REVISED APR 2014

BASEMENT FLOOR PLAN