


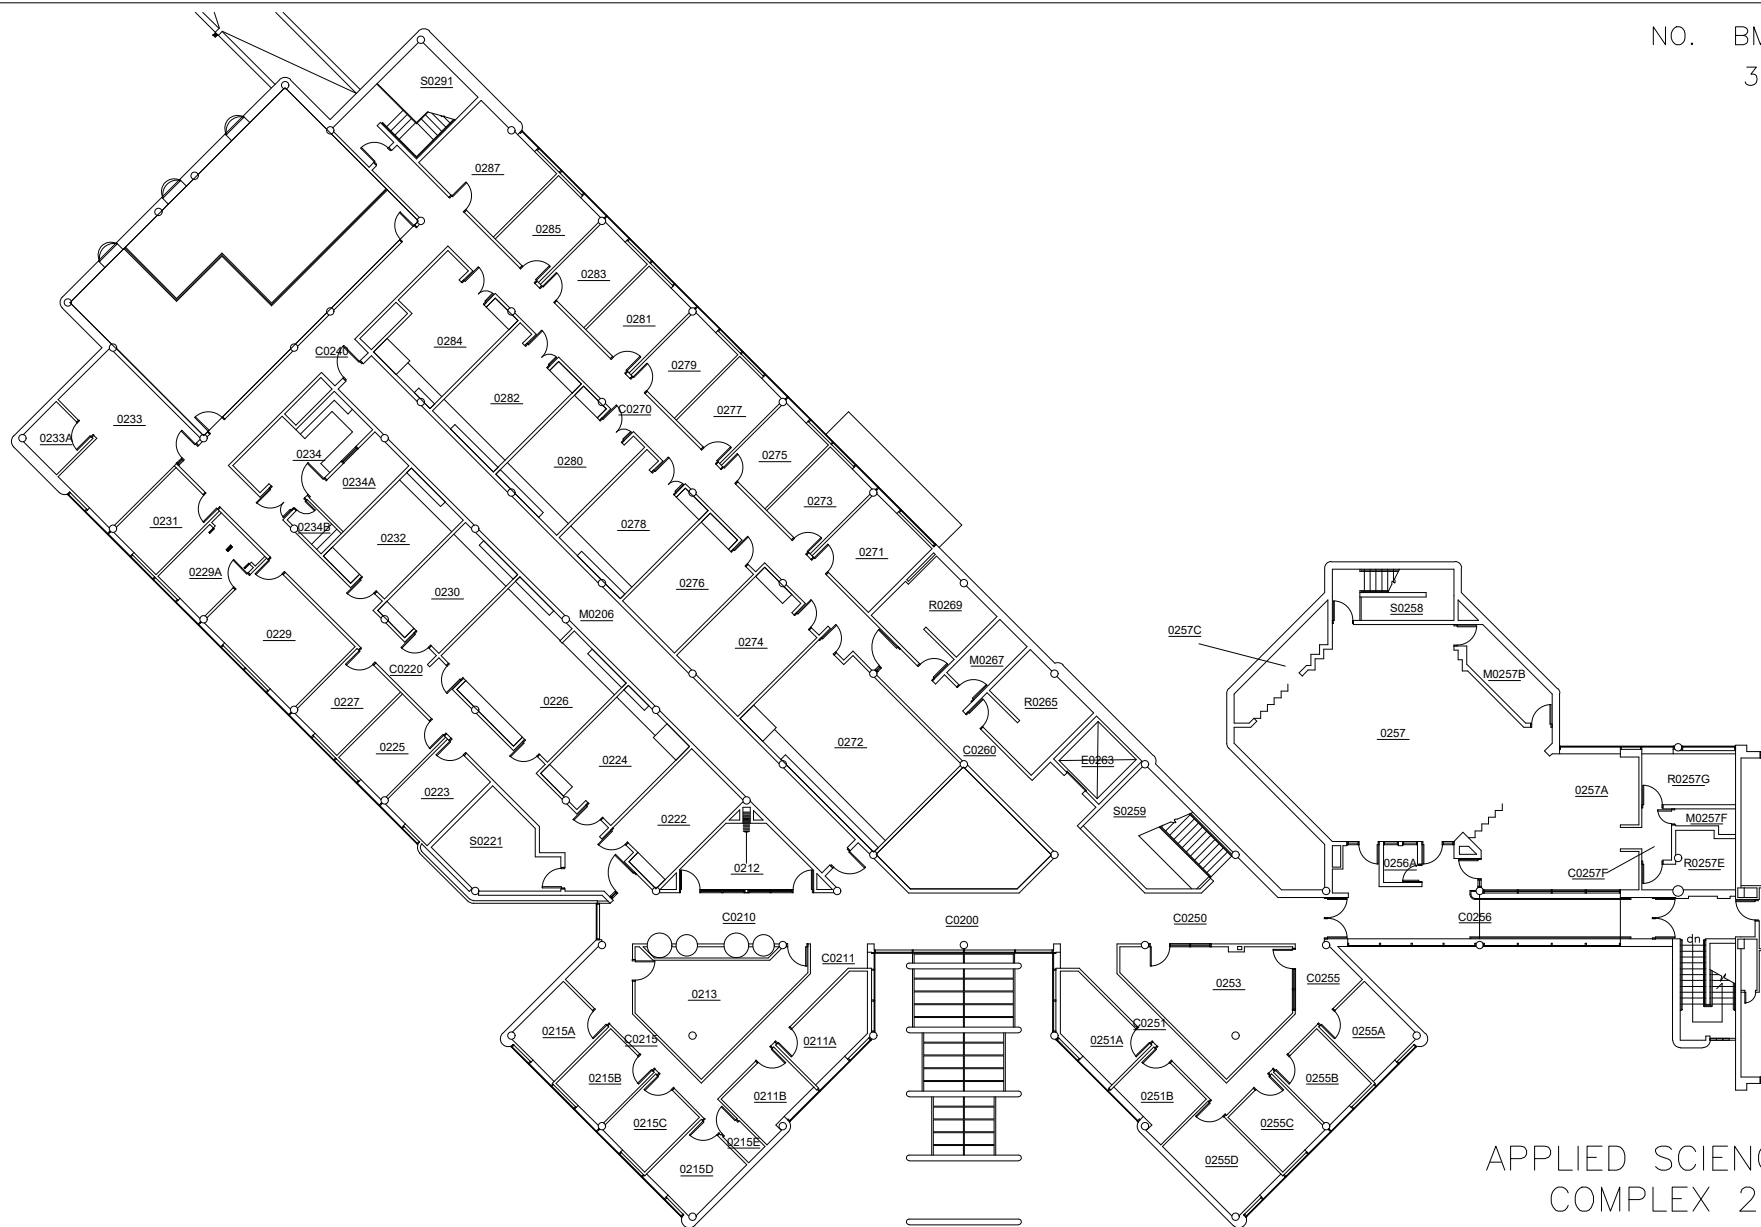

SECOND FLOOR PLAN

APPLIED SCIENCES  
COMPLEX 2  
IOWA STATE UNIVERSITY  
AMES, IOWA  
SCALE 1"=30' 1989

REVISED FEB 2010