


NO. BF1701

1 of 1

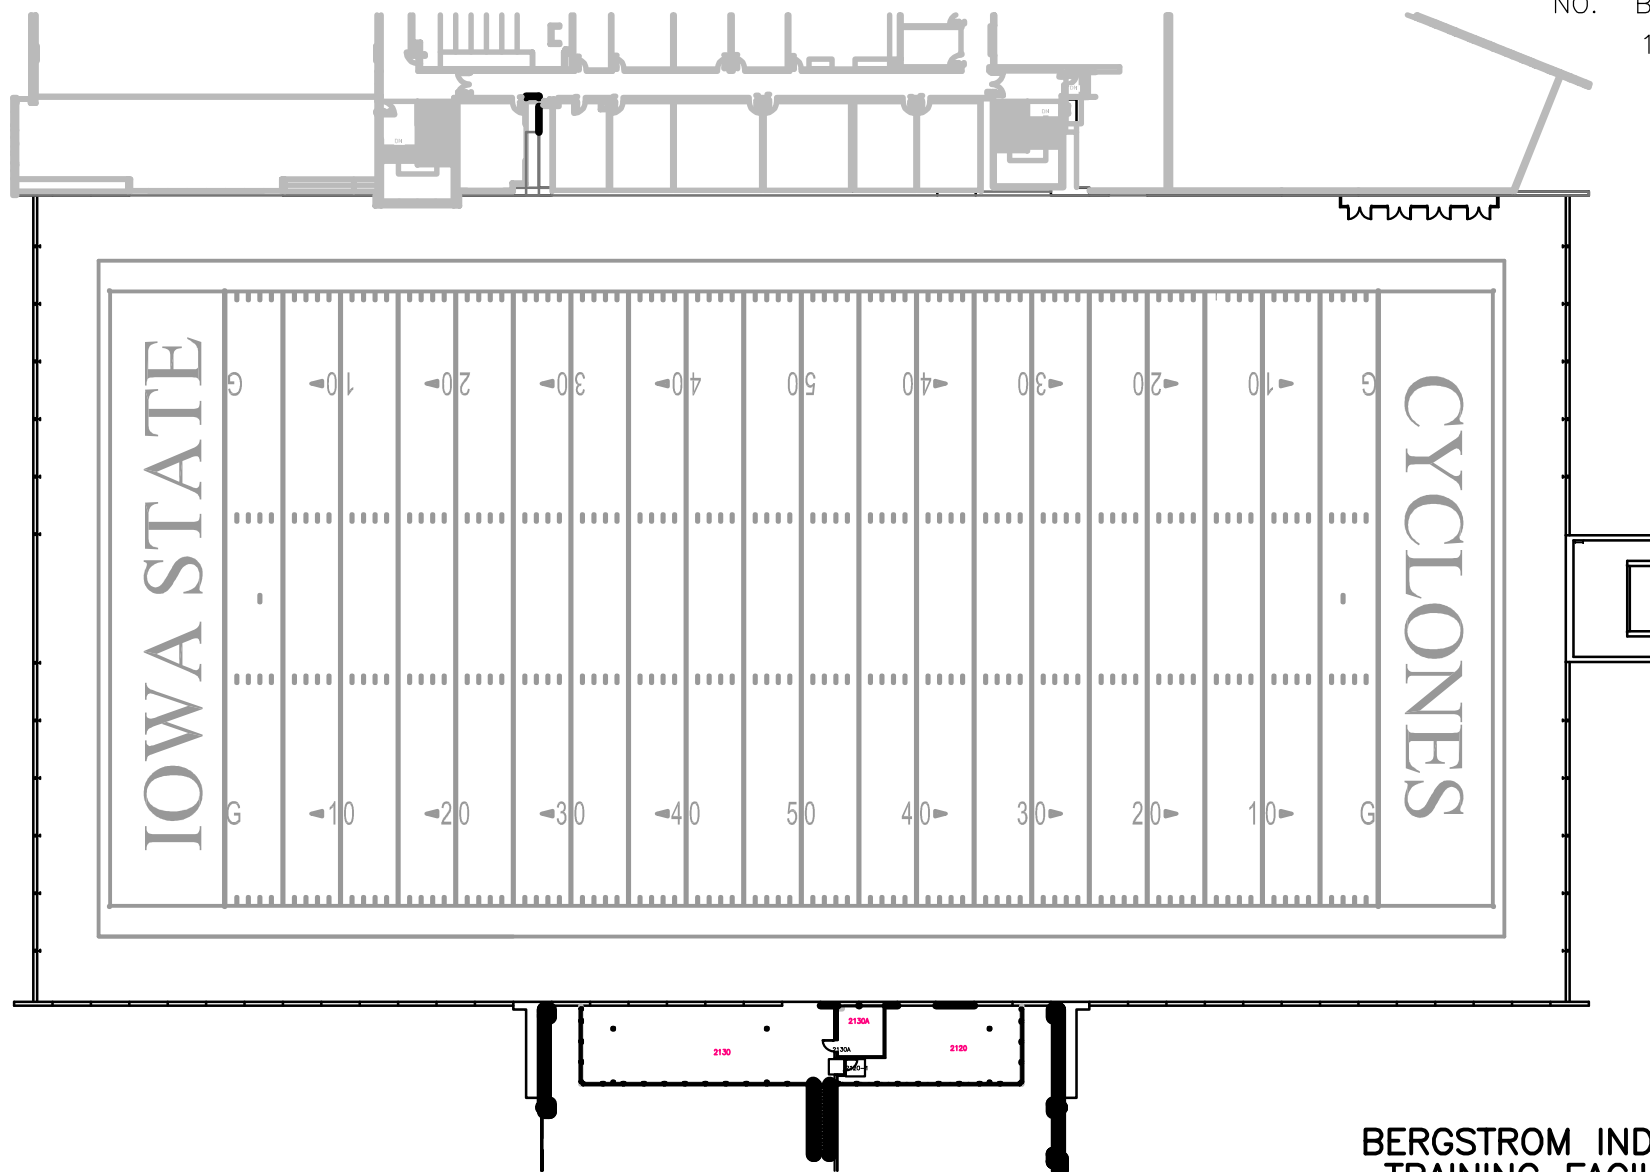

FIRST FLOOR PLAN

BERGSTROM INDOOR
TRAINING FACILITY

IOWA STATE UNIVERSITY
AMES, IOWA

SCALE 1"=50' 2004

REVISED MAY 2020