


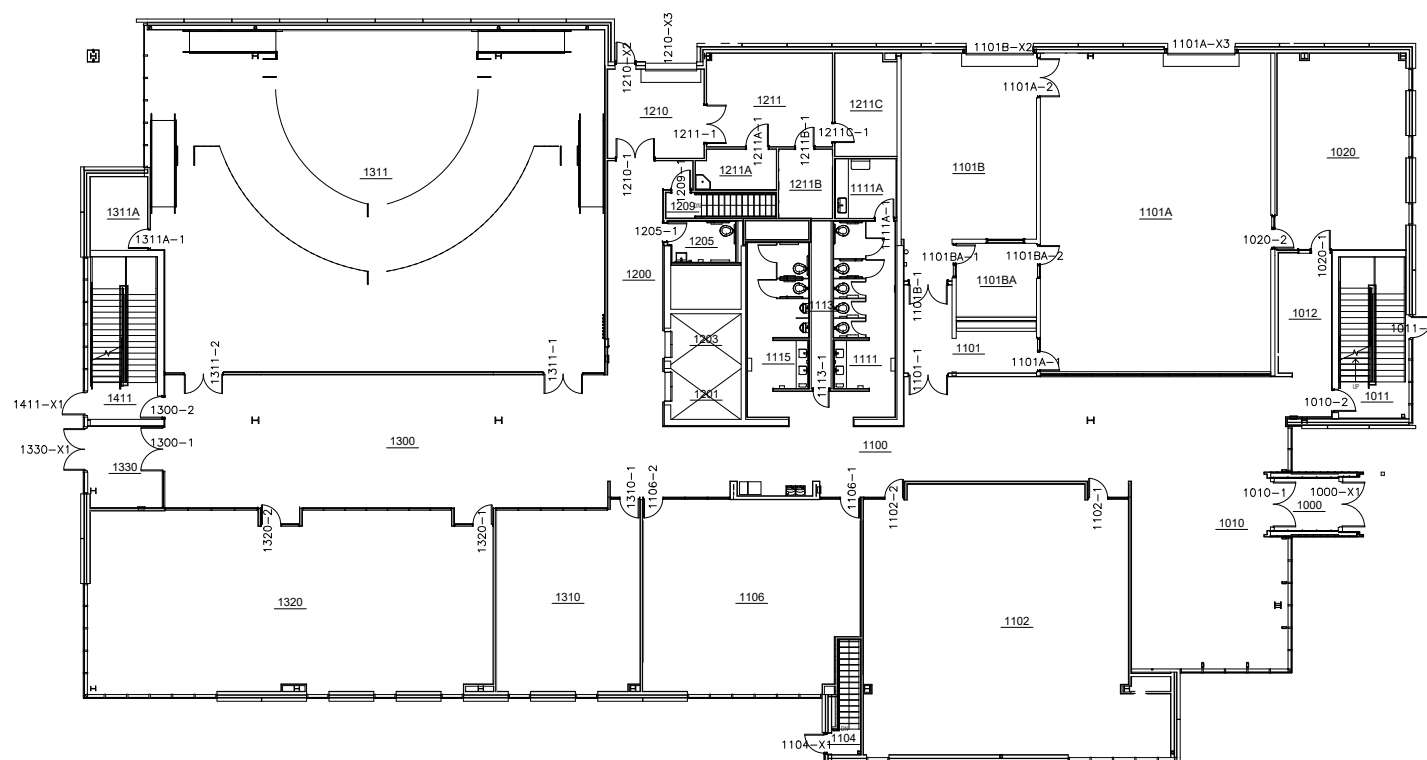

FIRST FLOOR PLAN



THERKILDSEN INDUSTRIAL
ENGINEERING
IOWA STATE UNIVERSITY
AMES, IOWA

SCALE 1"=30' 2024

REVISED FEB 2025