


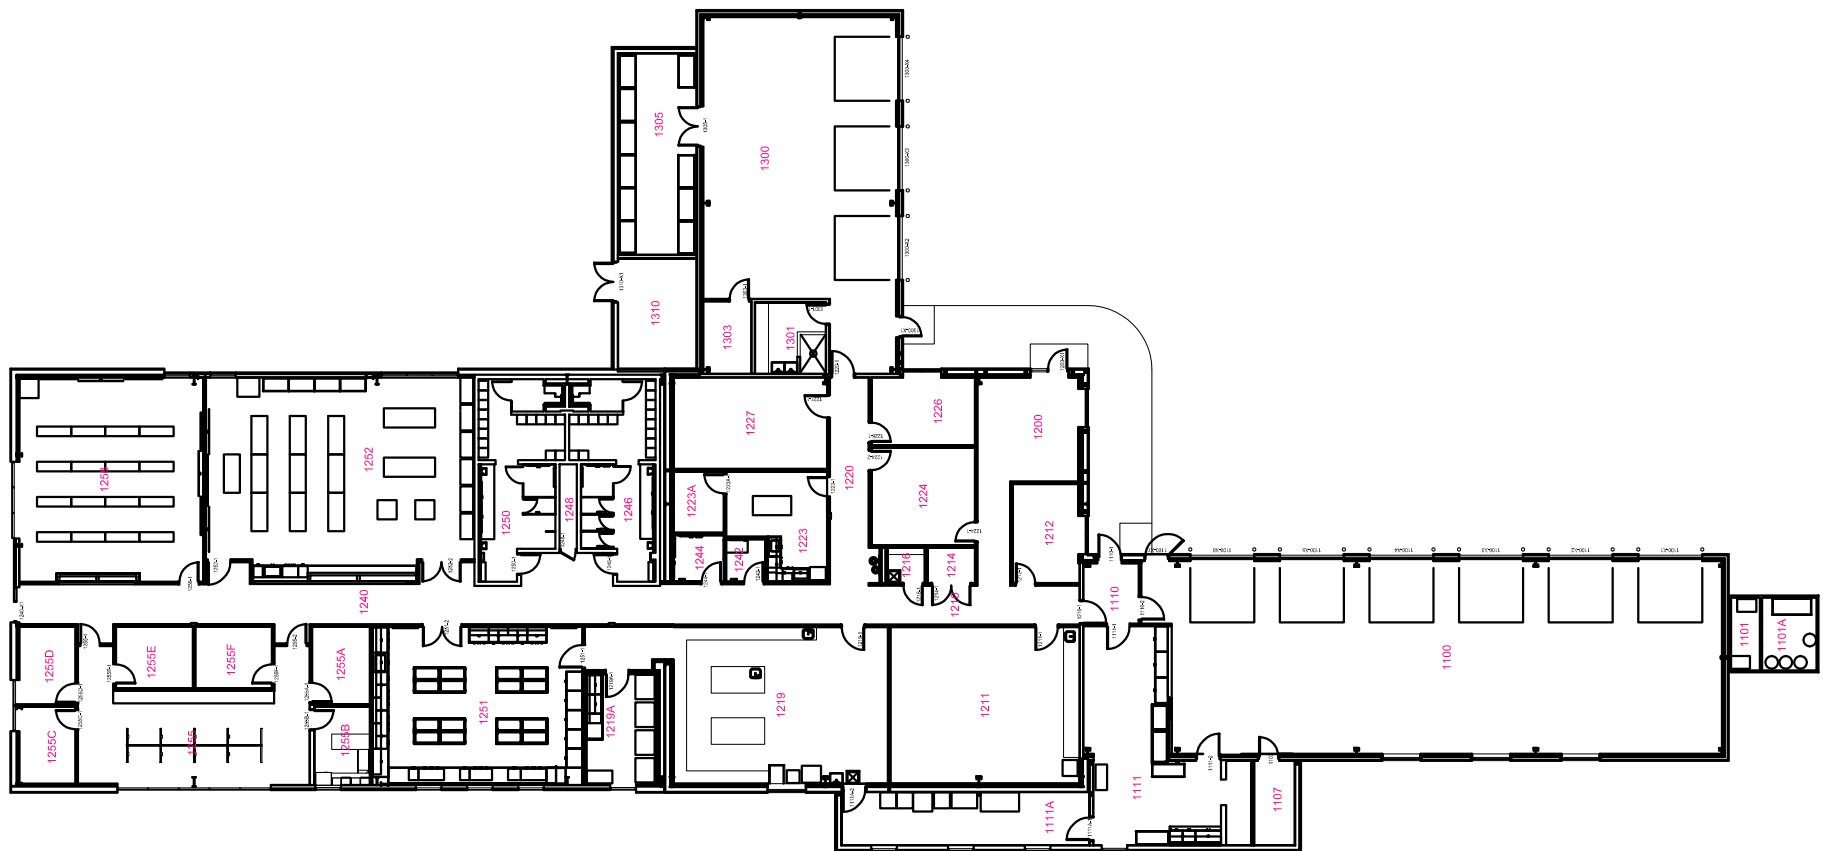

FIRST FLOOR PLAN



**VET MED
FIELD SERVICES**
IOWA STATE UNIVERSITY
AMES, IOWA
SCALE 1"=30' 2011, 2020