


NO. BB5002

3 of 4

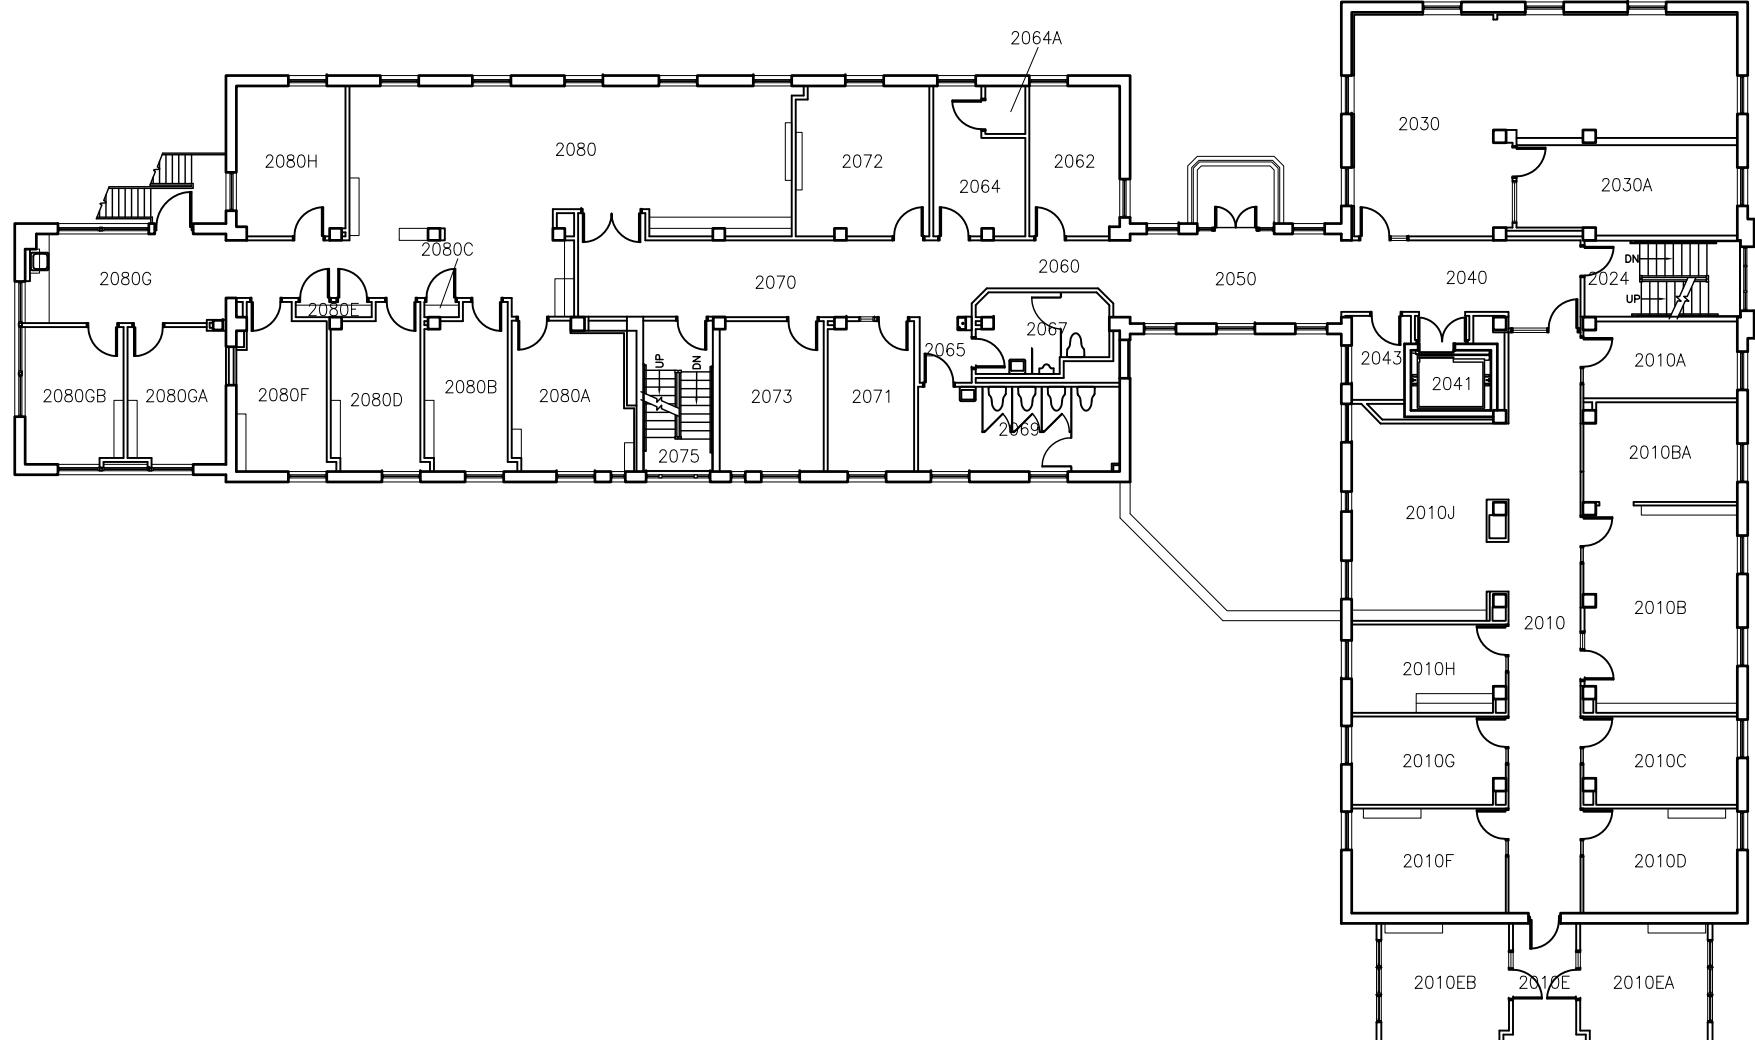

SECOND FLOOR PLAN

STUDENT SERVICES CENTER

IOWA STATE UNIVERSITY
AMES, IOWA



SCALE 1"=20' 1916

REVISED NOV 2010