


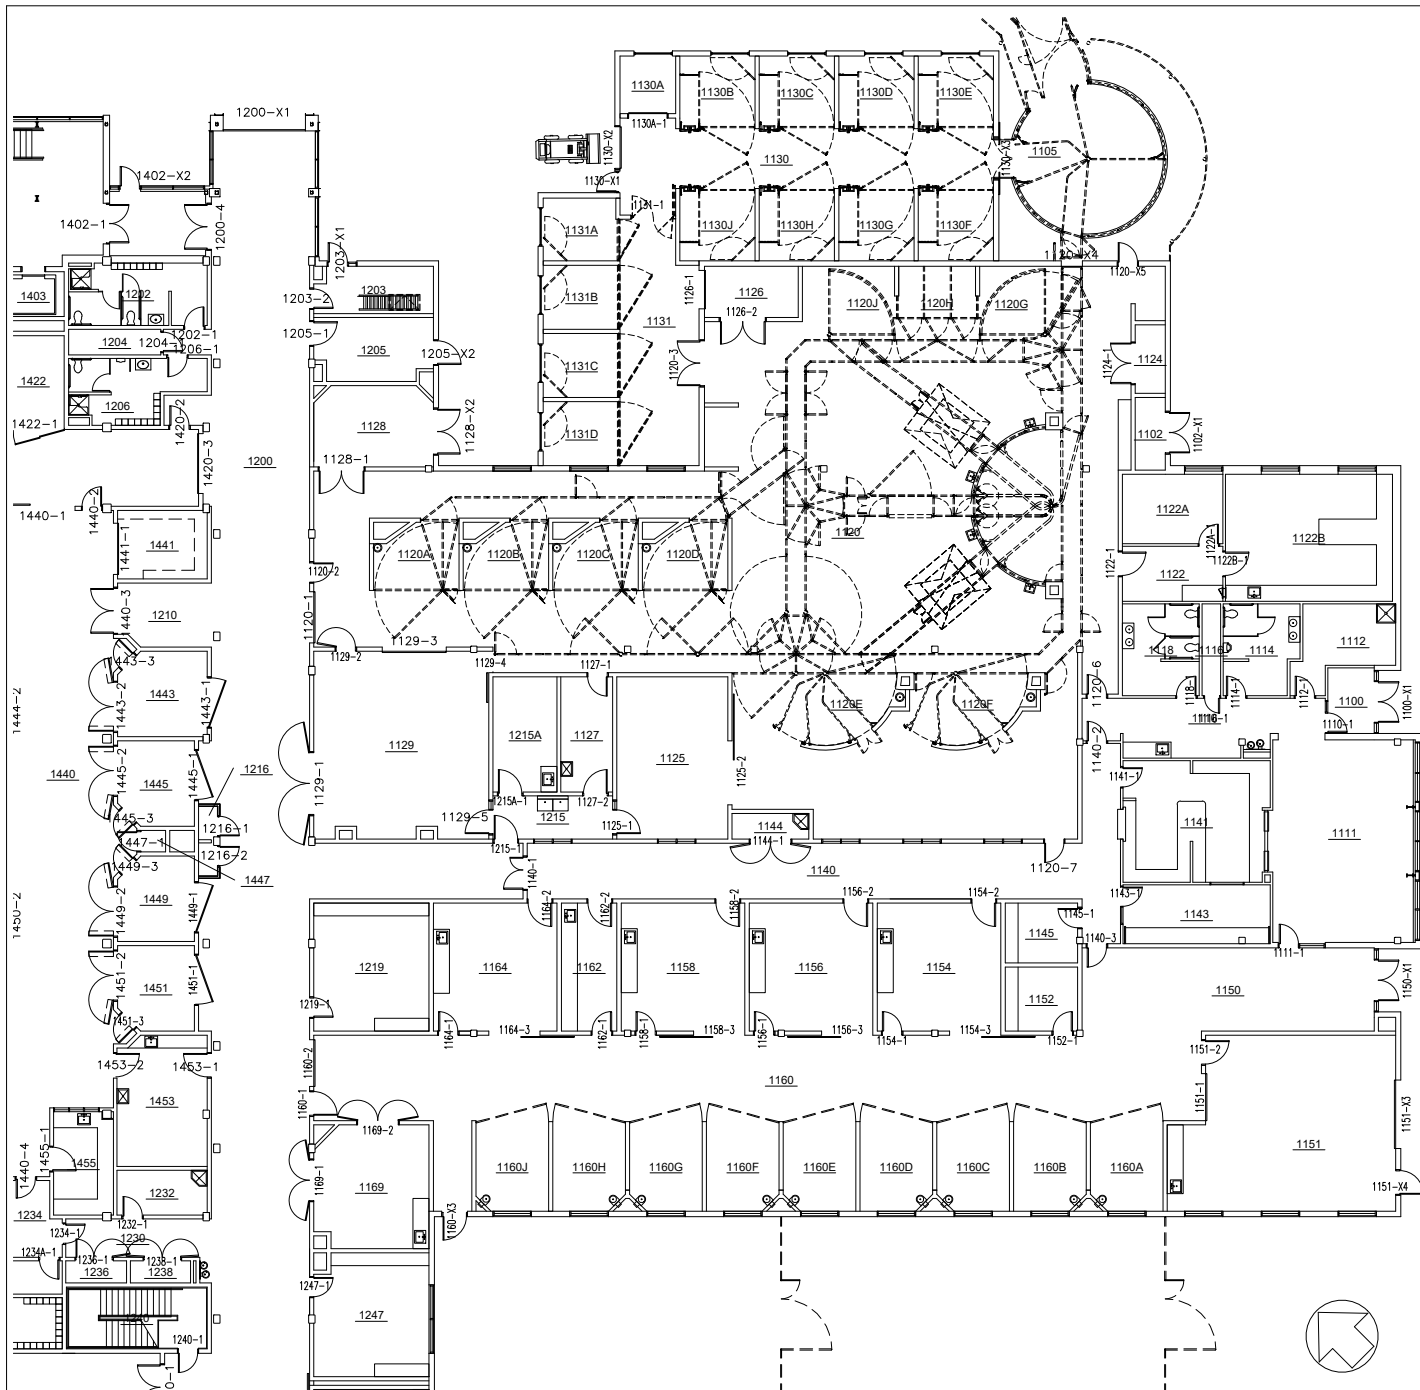

FIRST FLOOR PLAN

LLOYD VETERINARY
MEDICAL CENTER
IOWA STATE UNIVERSITY
AMES, IOWA

SCALE 1"=30' 2008

REVISED FEB 2025