


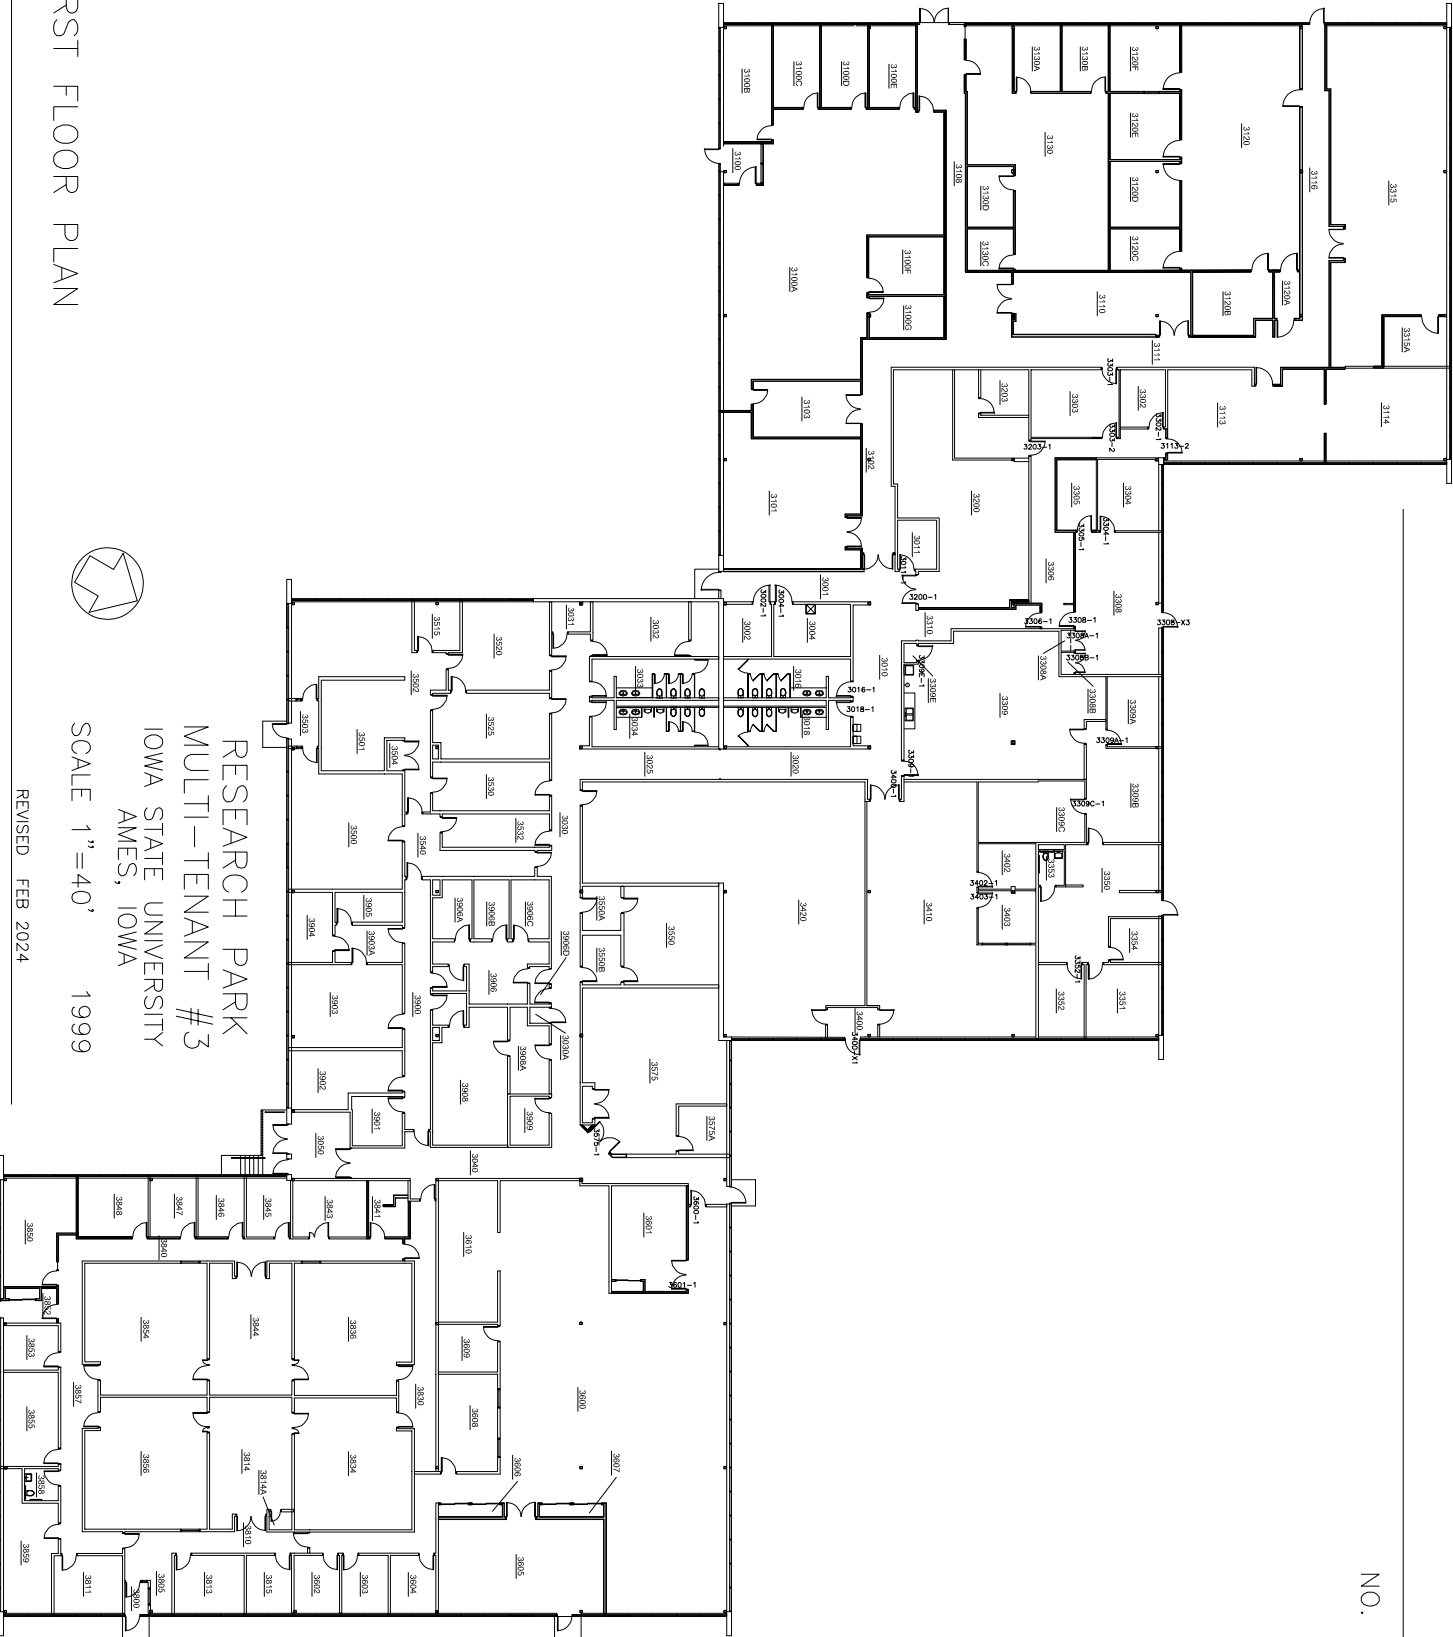

FIRST FLOOR PLAN



RESEARCH PARK
MULTI-TENANT #3
IOWA STATE UNIVERSITY
AMES, IOWA
SCALE 1"=40' 1999
REVISED FEB 2024