


SUKUP HALL AND ATRIUM

IOWA STATE UNIVERSITY
AMES, IOWA

SCALE 1"=30' 2014

OPEN TO BELOW

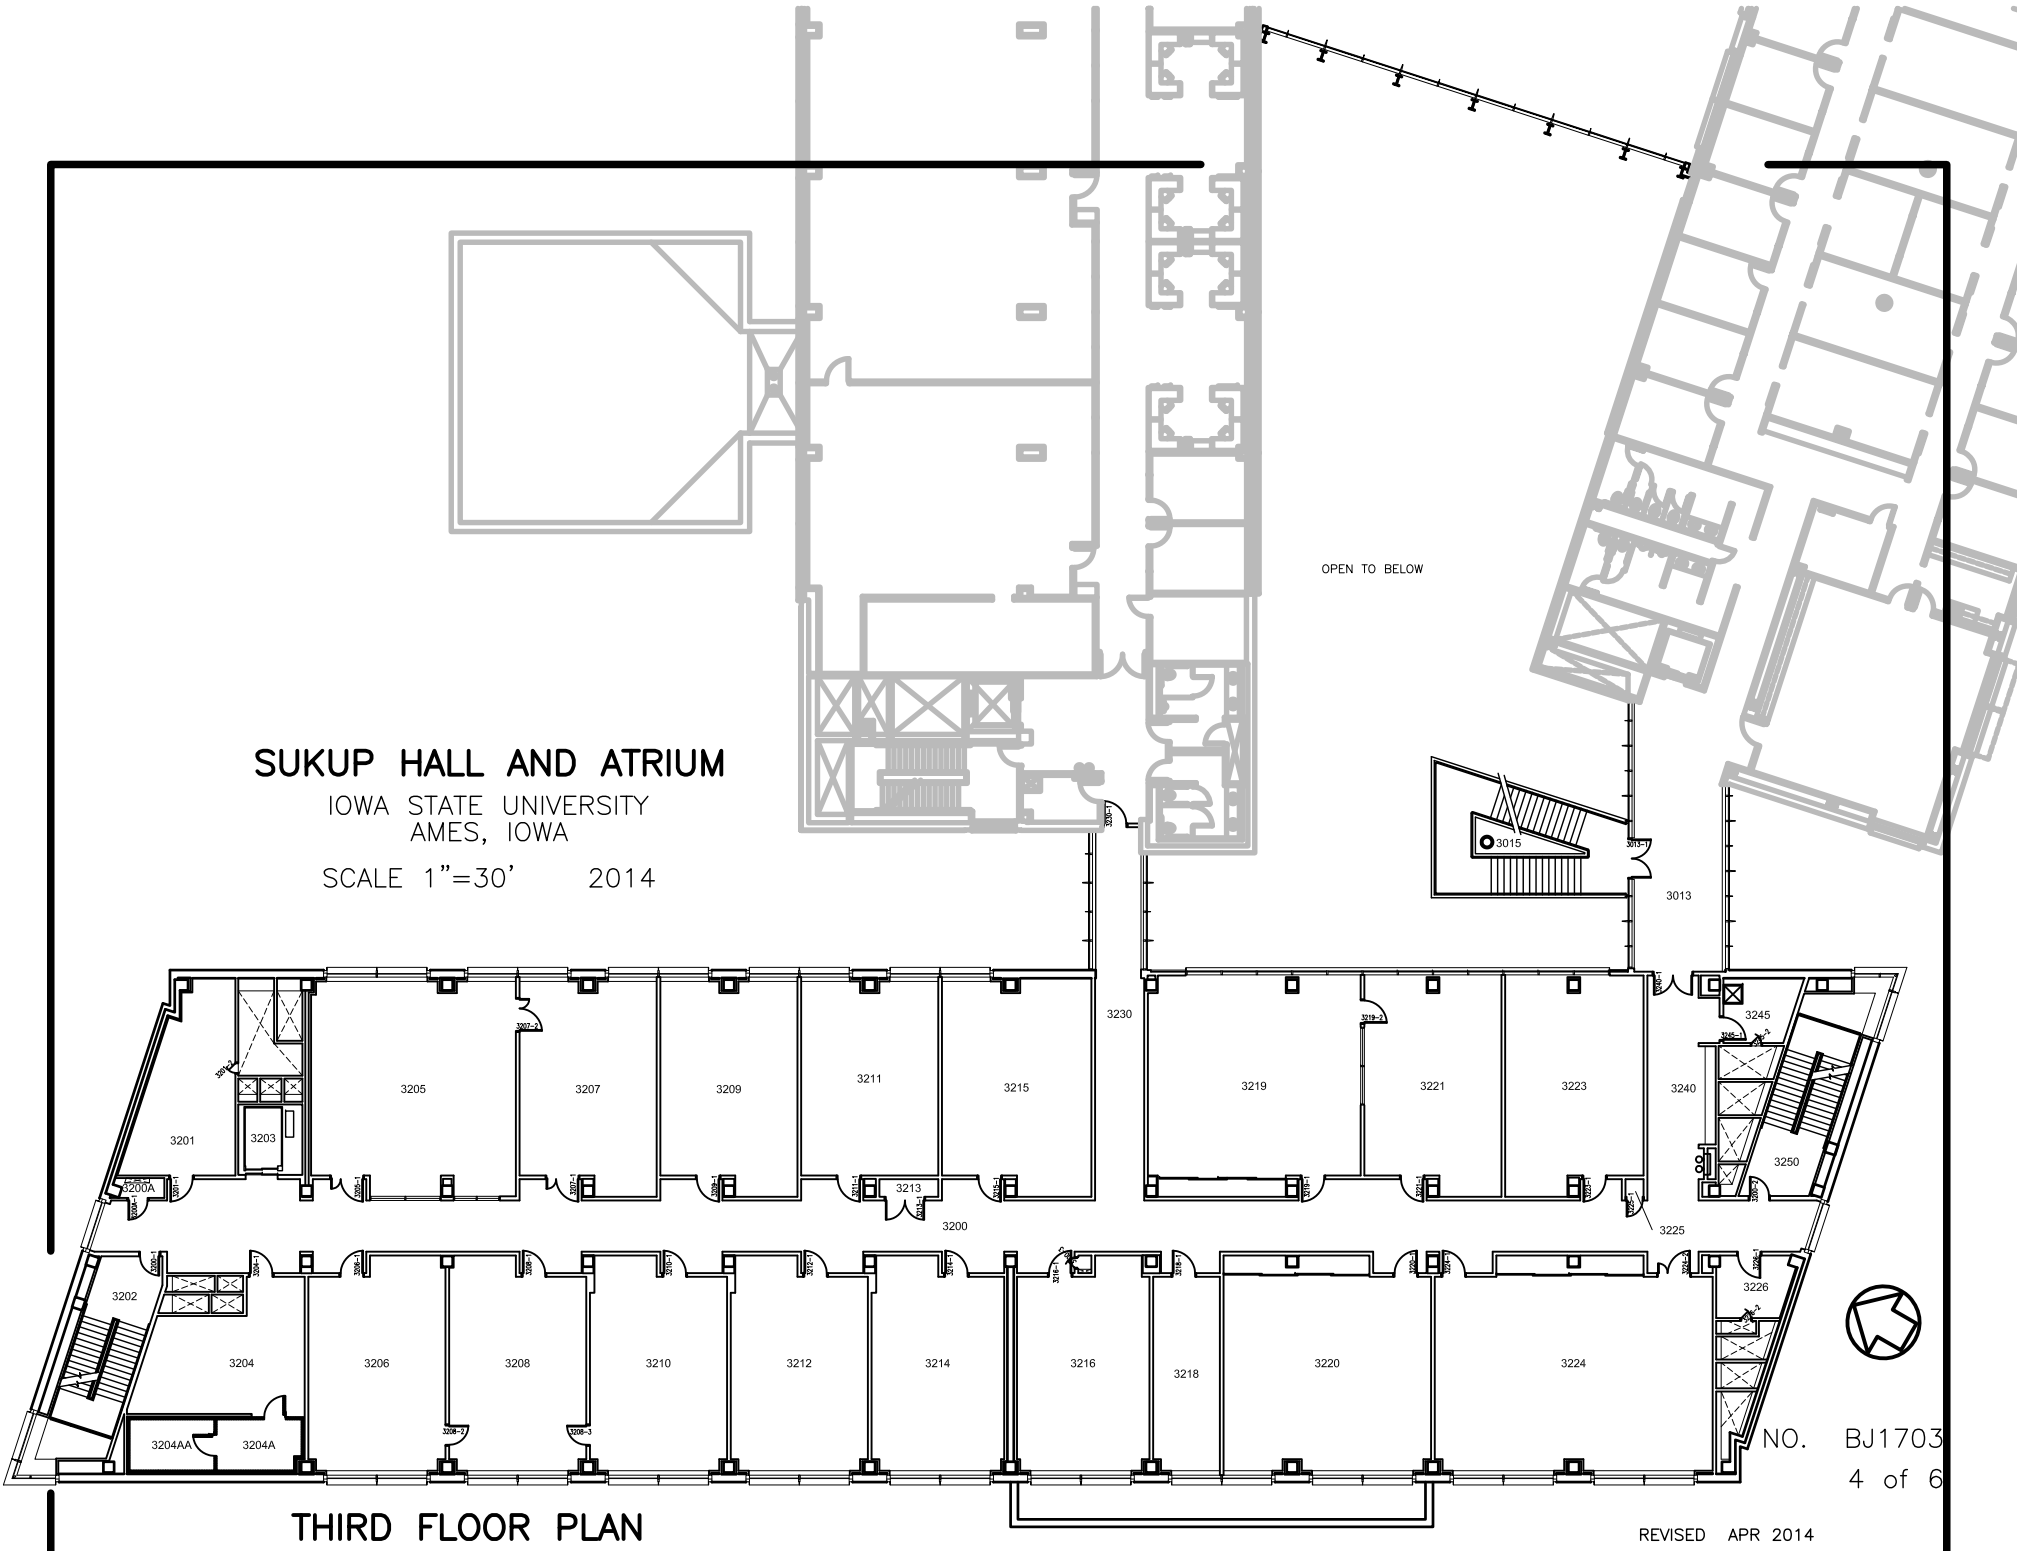

THIRD FLOOR PLAN

NO. BJ1703
4 of 6

REVISED APR 2014