


# SUKUP HALL AND ATRIUM

IOWA STATE UNIVERSITY  
AMES, IOWA

SCALE 1"=30' 2014

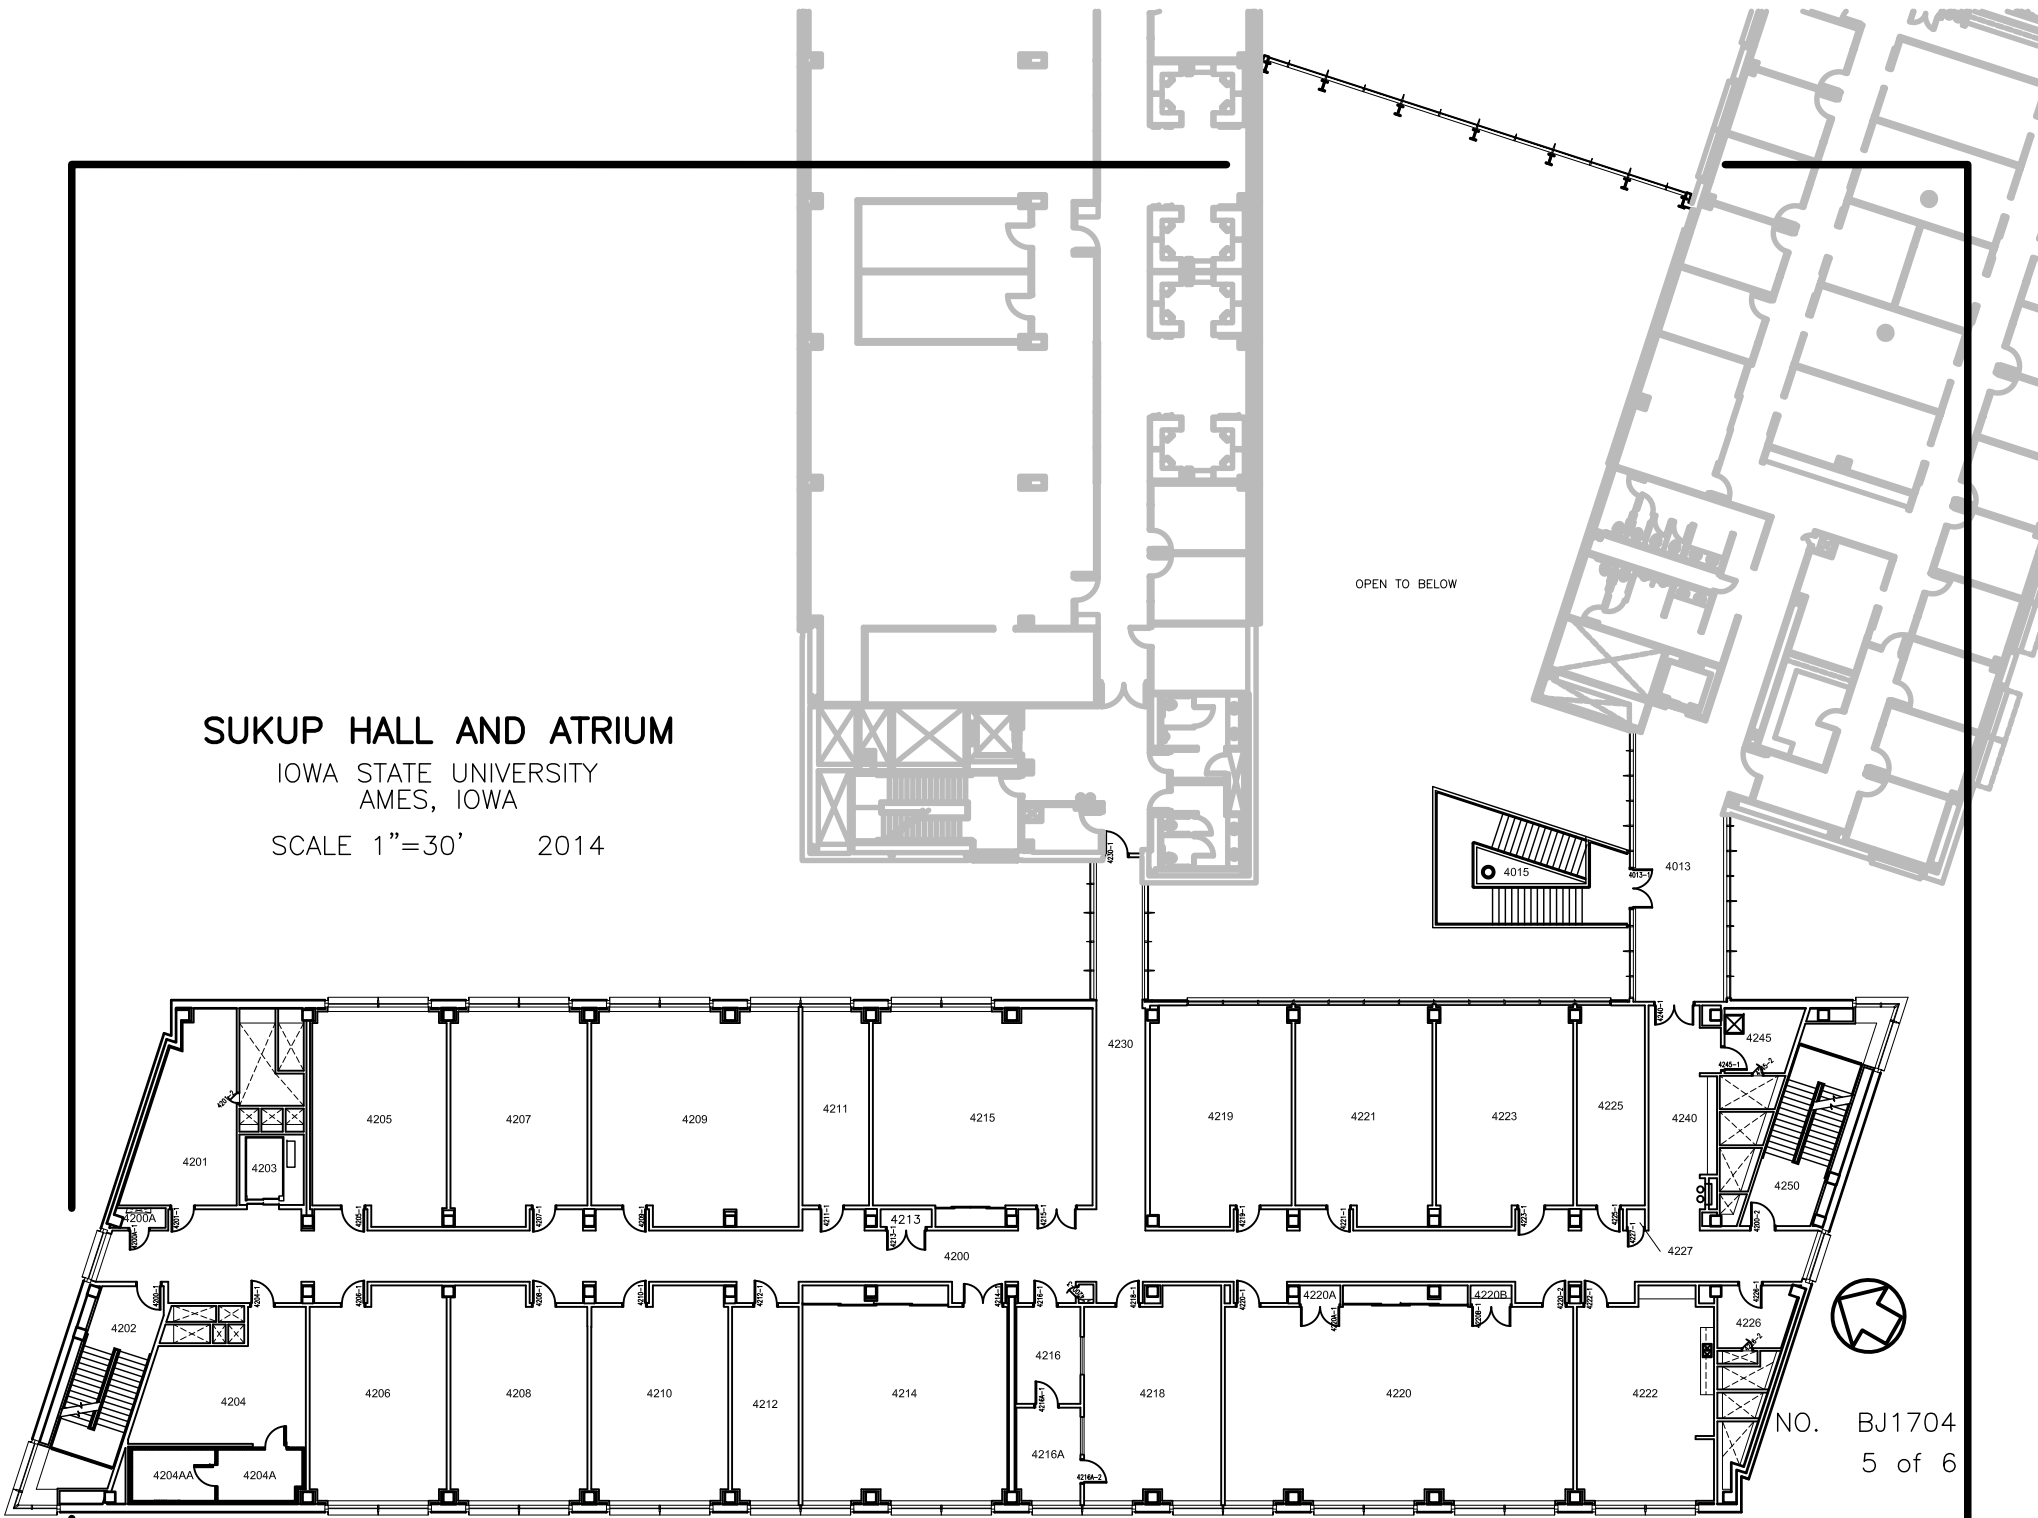

OPEN TO BELOW



NO. BJ1704  
5 of 6

REVISED APR 2014

FOURTH FLOOR PLAN