


NO. BG5003
3 of 4

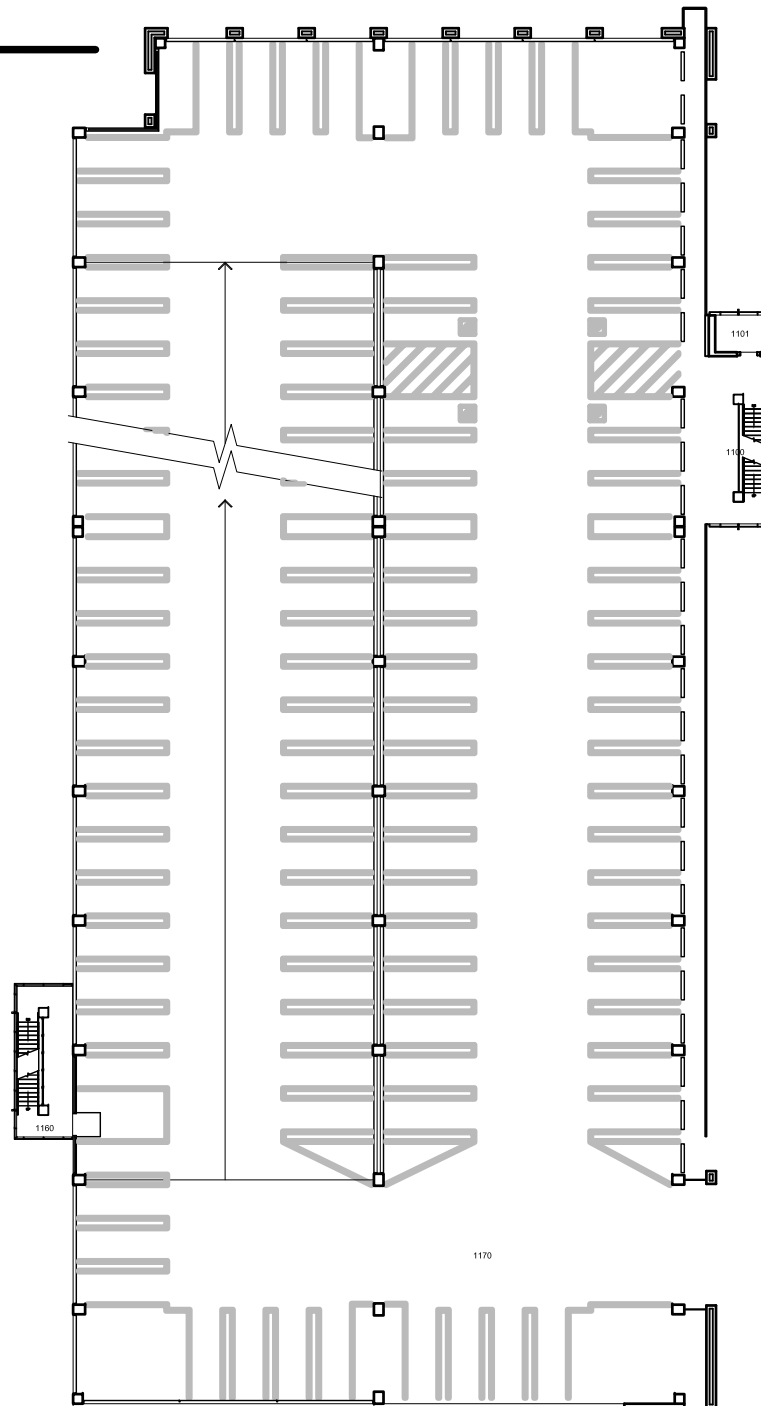

AMES
Intermodal Facility

IOWA STATE UNIVERSITY
AMES, IOWA

SCALE 1"=40' 2012

REVISED SEPT 2012

LEVEL 3 FLOOR PLAN