


NO. BG5004  
4 of 4

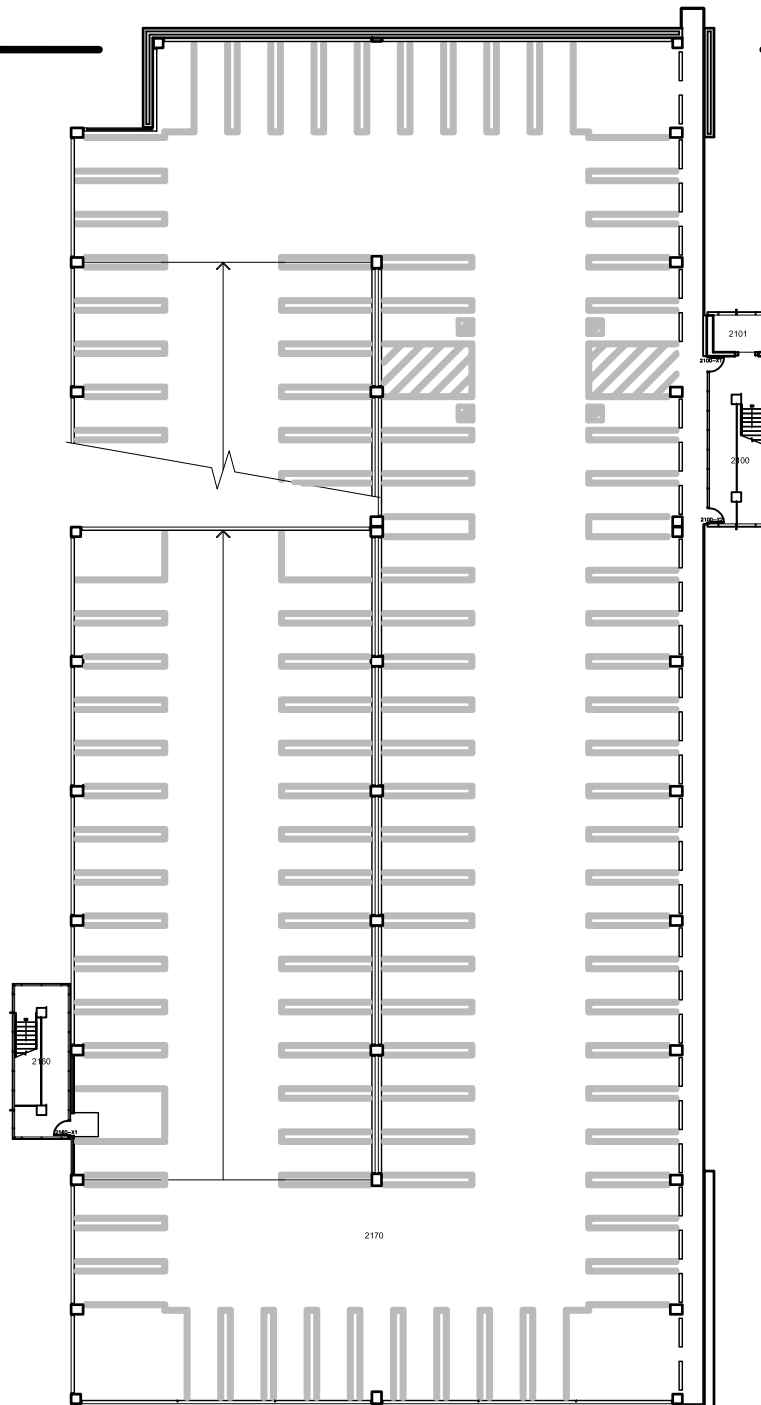

**AMES**  
**Intermodal Facility**

IOWA STATE UNIVERSITY  
AMES, IOWA

SCALE 1"=40' 2012

REVISED SEPT 2012

LEVEL 4 FLOOR PLAN