


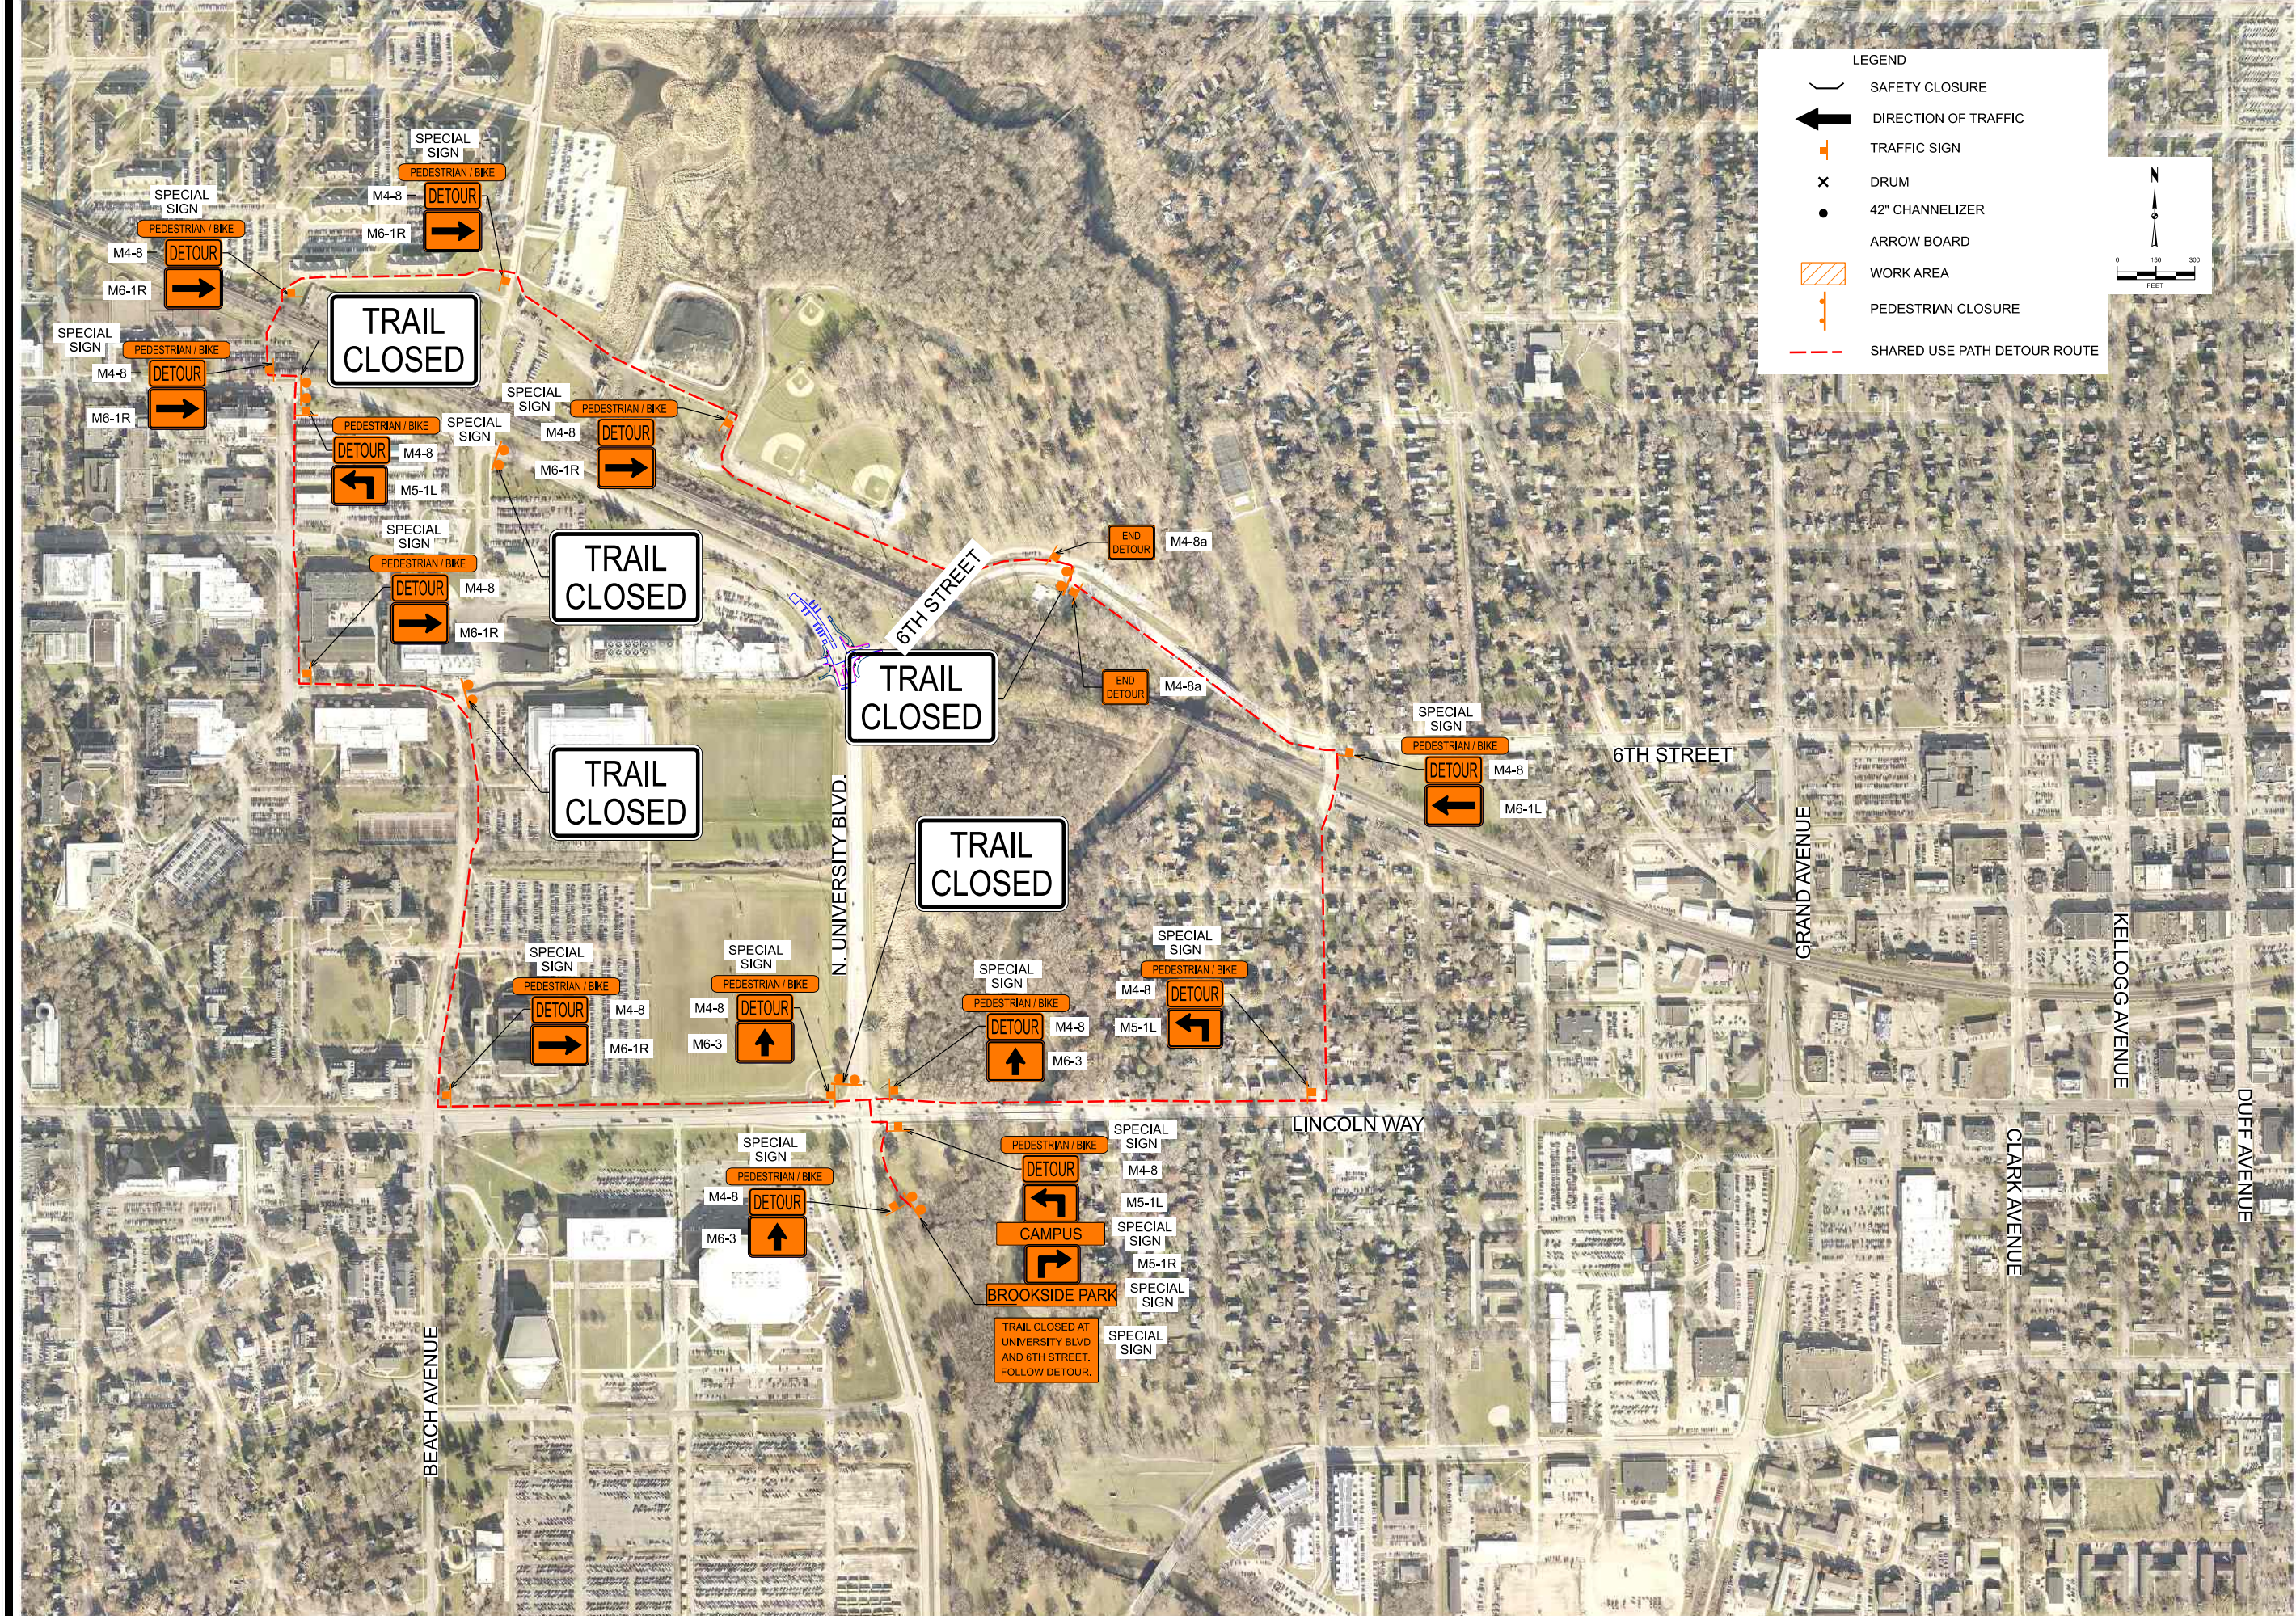

INSTITUTIONAL ROADS 2024 - UNIVERSITY BOULEVARD
AND 6TH STREET - SIGNAL REPLACEMENT

SNYDER & ASSOCIATES

Project No: 1231502
Sheet 12

AMES, IOWA

2727 SW SNYDER BLVD
ANKENY, IOWA 50023
515-964-2020 | WWW.SNYDER-ASSOCIATES.COM

MARK	CONSTRUCTION SET	REVISION	DATE	BY
Engineer: DRG	Checked By: JFG	Date: 05/13/2024	Scale: 1"= 300'	Pg.
Technician: JDS				

Sheet 12