


REV. 9/09

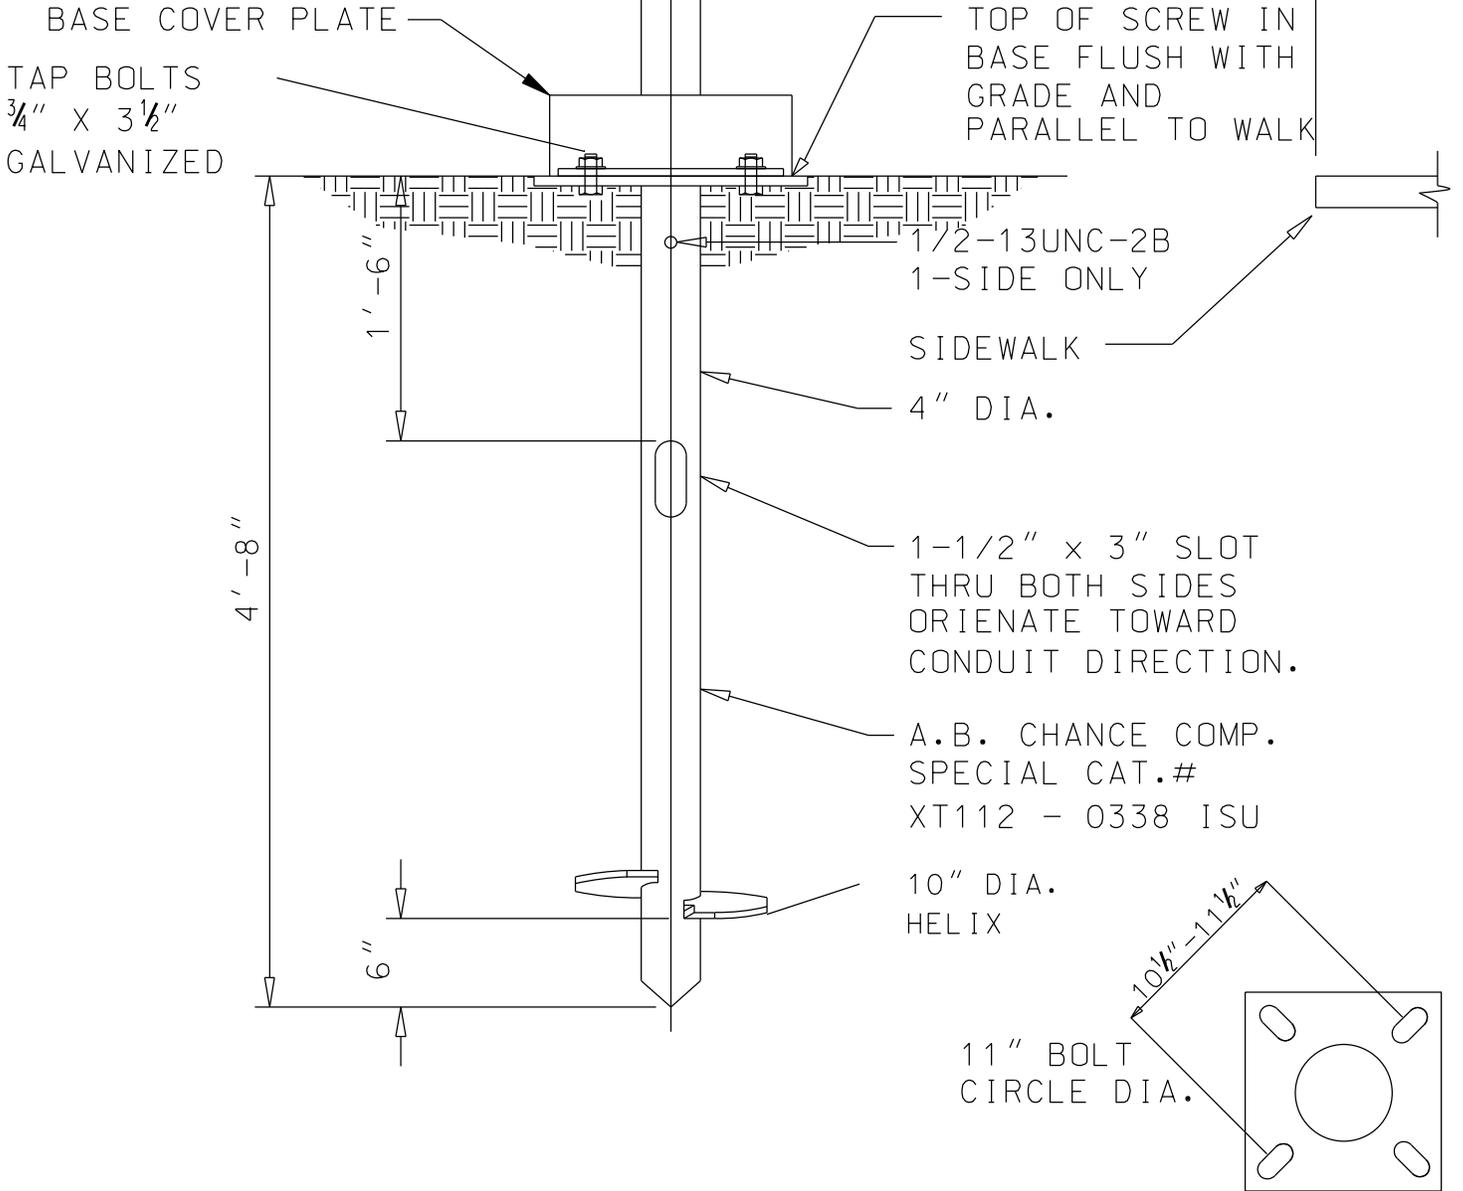

SCREW IN BASE DETAIL

ALTERNATE FOUNDATION

LOCATIONS OF USE
TO BE DETERMINED BY UTILITIES DEPT.