


ELEVATION DETAILS – BEAM MOUNTED SEATING  
SCALE: 1/4" = 1'-0"

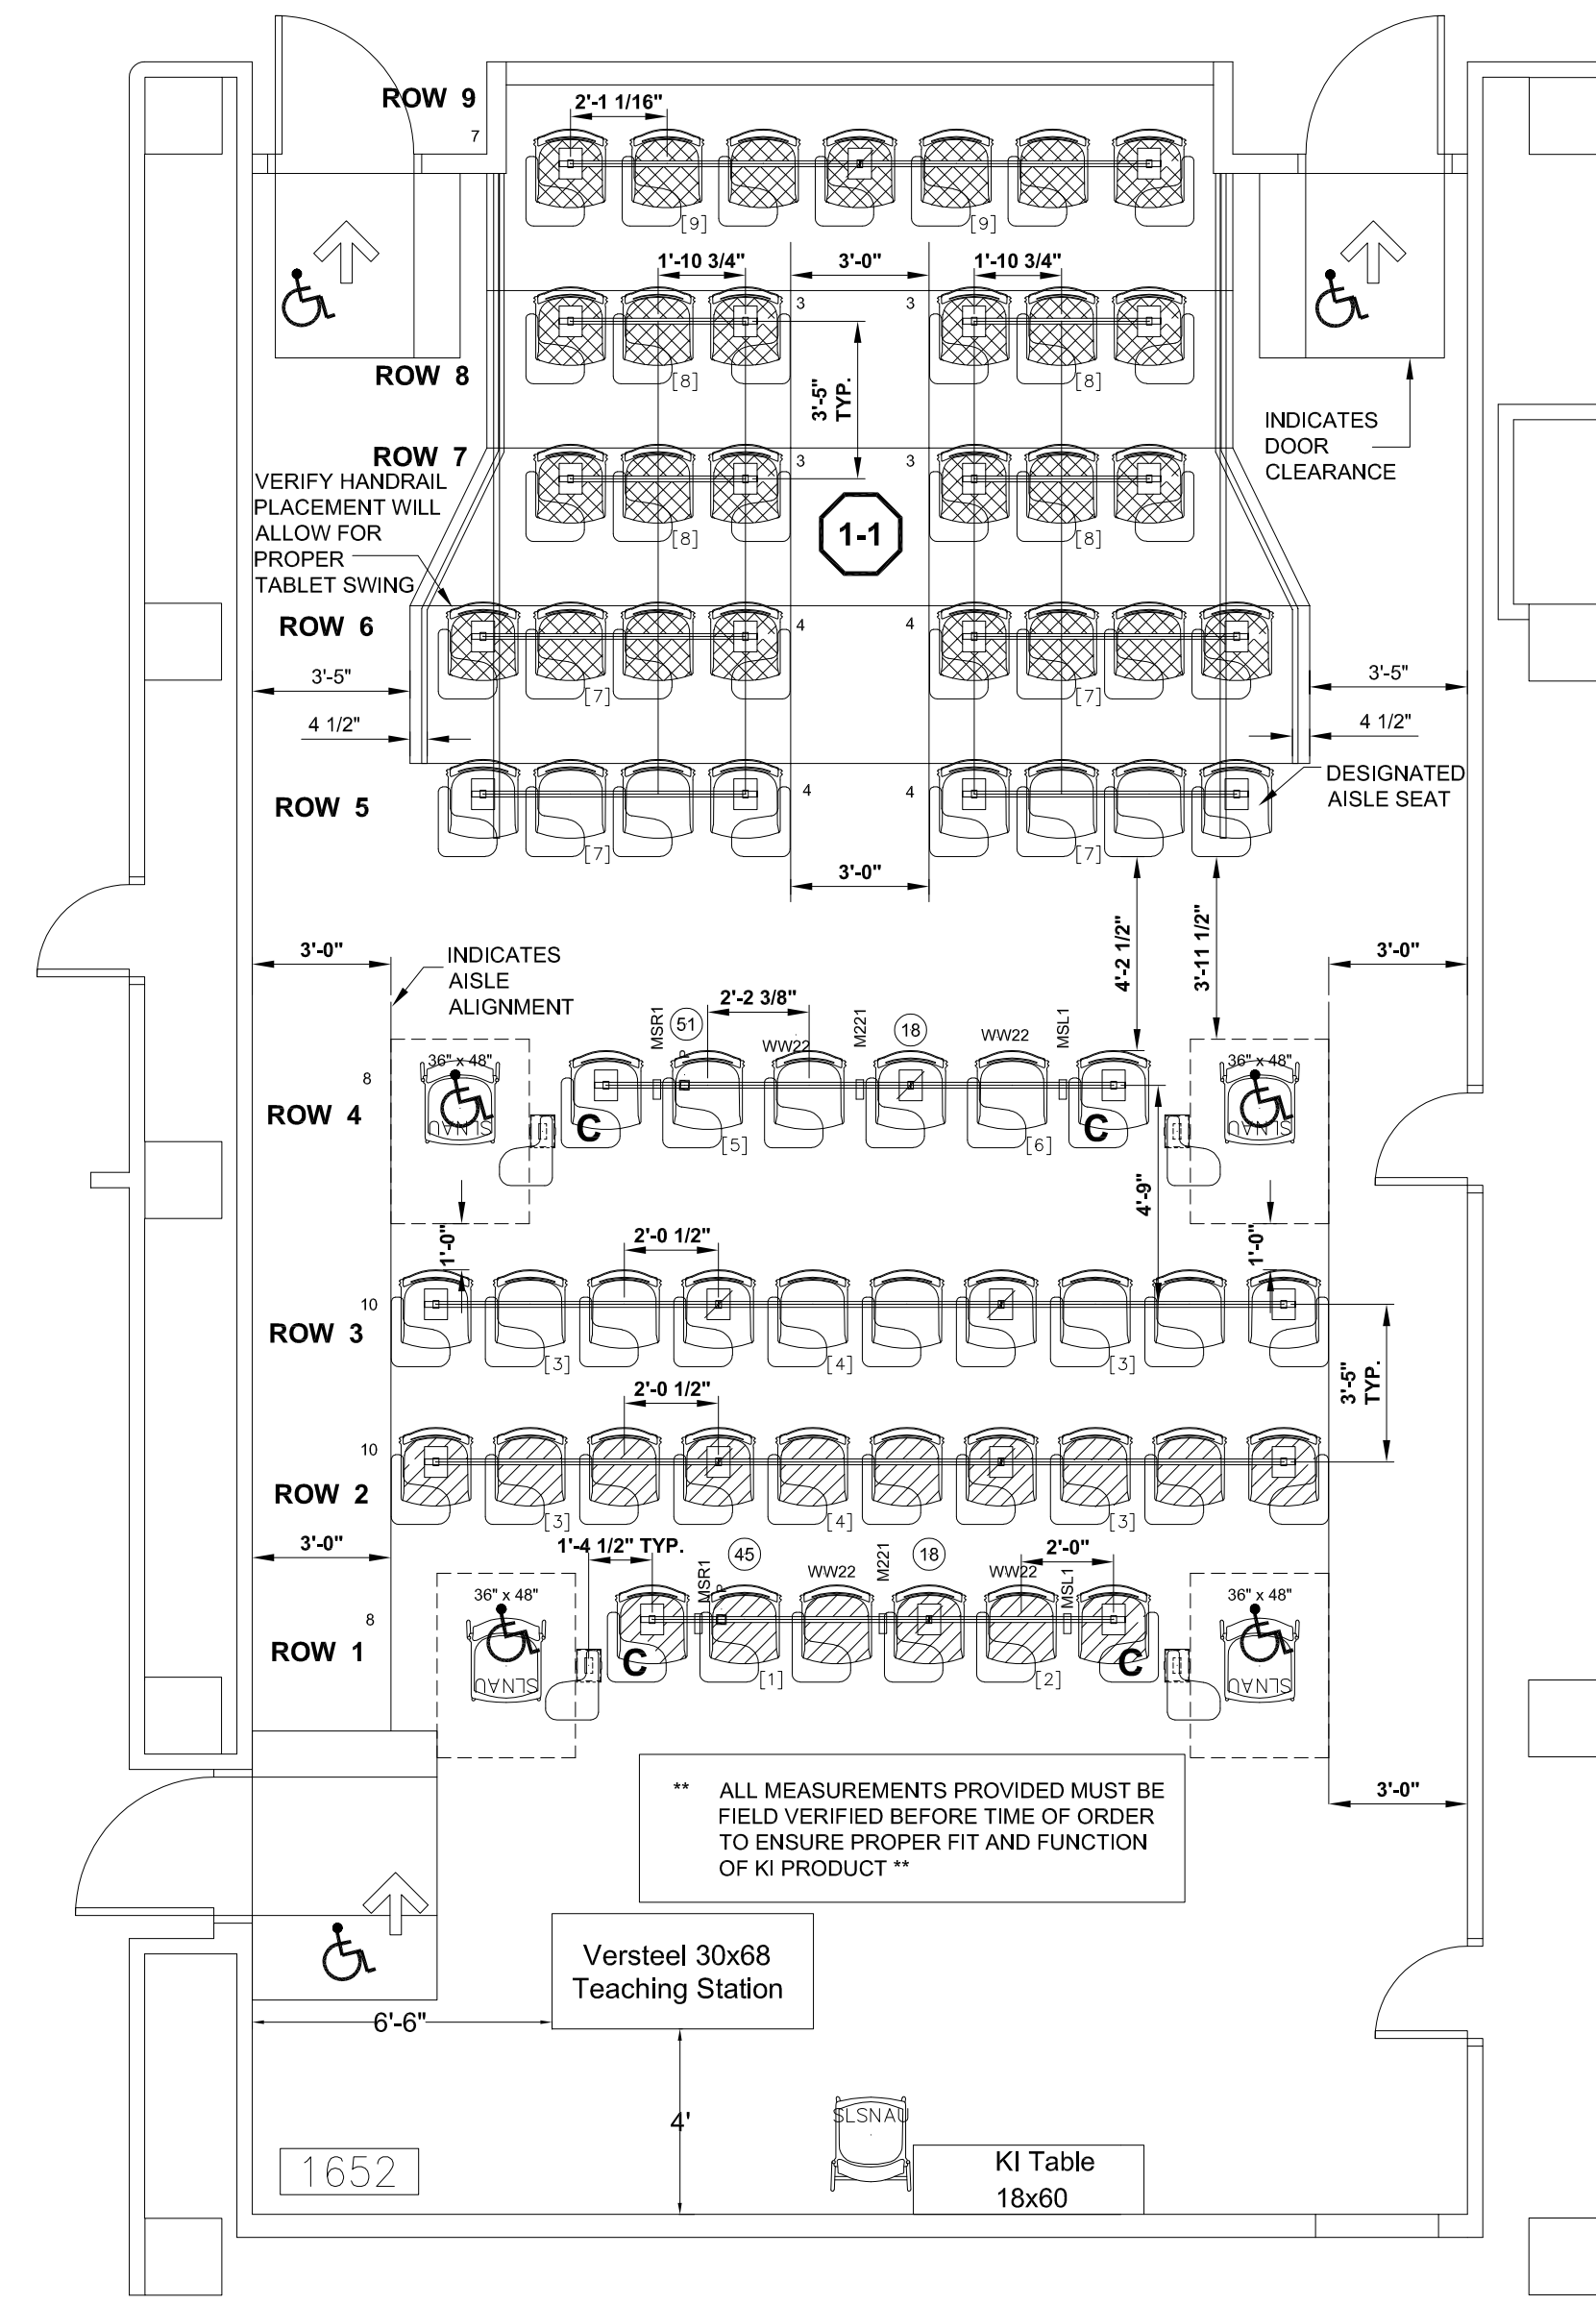

NEW FURNITURE LAYOUT  
SCALE: 1/4" = 1'-0"

QTY	TOTAL SEATING
67	*CUSTOM FSEQB/STR/G2/OVS/S0
4	LOOSE SEAT (SLNAU)
1	LOOSE SEAT (SLSNAU)
10	*CUSTOM LEFT HAND TABLE
57	*CUSTOM RIGHT HAND TABLE
2	LEFT HAND ADA TABLE BASE
2	RIGHT HAND ADA TABLE BASE
1	DESIGNATED AISLE SEATS
4	HDCP AREAS

\* VERIFY HANDICAP REQUIREMENTS AND ACCESSIBILITY \*

FABRIC LEGEND	
KEY	DESCRIPTION
	PALLAS 1 (P1)
	SURFACE AMARANTH 29.094.068
	PALLAS 0 (P0)
	DEJA VU LOOP 27.273.062
	PALLAS 0 (P0)
	DEJA VU COOLER 27.273.082

GENERAL NOTES

- THE BEAM MOUNTED SEATING IN THIS PLAN IS FOR FURNITURE REFERENCE ONLY. IT IS NOT TO BE USED AS A FINAL DRAWING FOR FURNITURE OR ARCHITECTURAL ELEMENTS. FURNITURE LAYOUT WILL BE FINALIZED AT A LATER DATE, BY KI, AFTER FIELD VERIFICATION OF NEW CONSTRUCTION.

EXISTING FURNITURE NOTES:

- ROOM WILL BE REMODELED. EXISTING BEAM MOUNTED SEATS WILL BE REPLACED WITH NEW BEAM MOUNTED SEATS.

NEW FURNITURE NOTES:

- KI TO INSTALL BEAM MOUNTED SEATING AND KI'S FREESTANDING FURNITURE.
- STOREY KENWORTHY TO INSTALL ALL VERSTEEL TEACHERS STATION, AS INDICATED IN THIS PLAN.

CLIENT NOTES:

- FP&M TO ORDER FURNITURE PER SPECIFICATION PROVIDED BY DESIGN.
- FP&M TO COORDINATE ORDER, DELIVERY, & INSTALLATION OF FURNITURE WITH STOREY KENWORTHY.
- DEPARTMENT TO COORDINATE WITH ISU CENTRAL STORE SURPLUS TO DISCARD OF ANY UNWANTED OR UNUSED FURNITURE OR EQUIPMENT.
- DEPARTMENT TO COORDINATE WITH ITS FOR REMOVAL AND INSTALLATION OF COMPUTERS, MONITORS, PRINTERS, DATA, AND ANY OTHER ISU TECHNOLOGY EQUIPMENT.

REVISIONS
REV1
REV1.1
REV2
REV2.1
REV3
REV3.1
REV4
REV4.1

CHECKED BY	-
DESIGNED BY	AM

DATE	3/4/2019
CAPITAL NUMBER	-
PROJECT NUMBER	PR020400

NOTE:  
THIS DRAWING IS FOR CONTRACTOR  
REFERENCE ONLY - NO WORK REQUIRED