


NOTE:
EACH LIGHT HAS ITS OWN NUMBER
PLACED UNDER EACH LUMINAIRE.

REV. 11/18

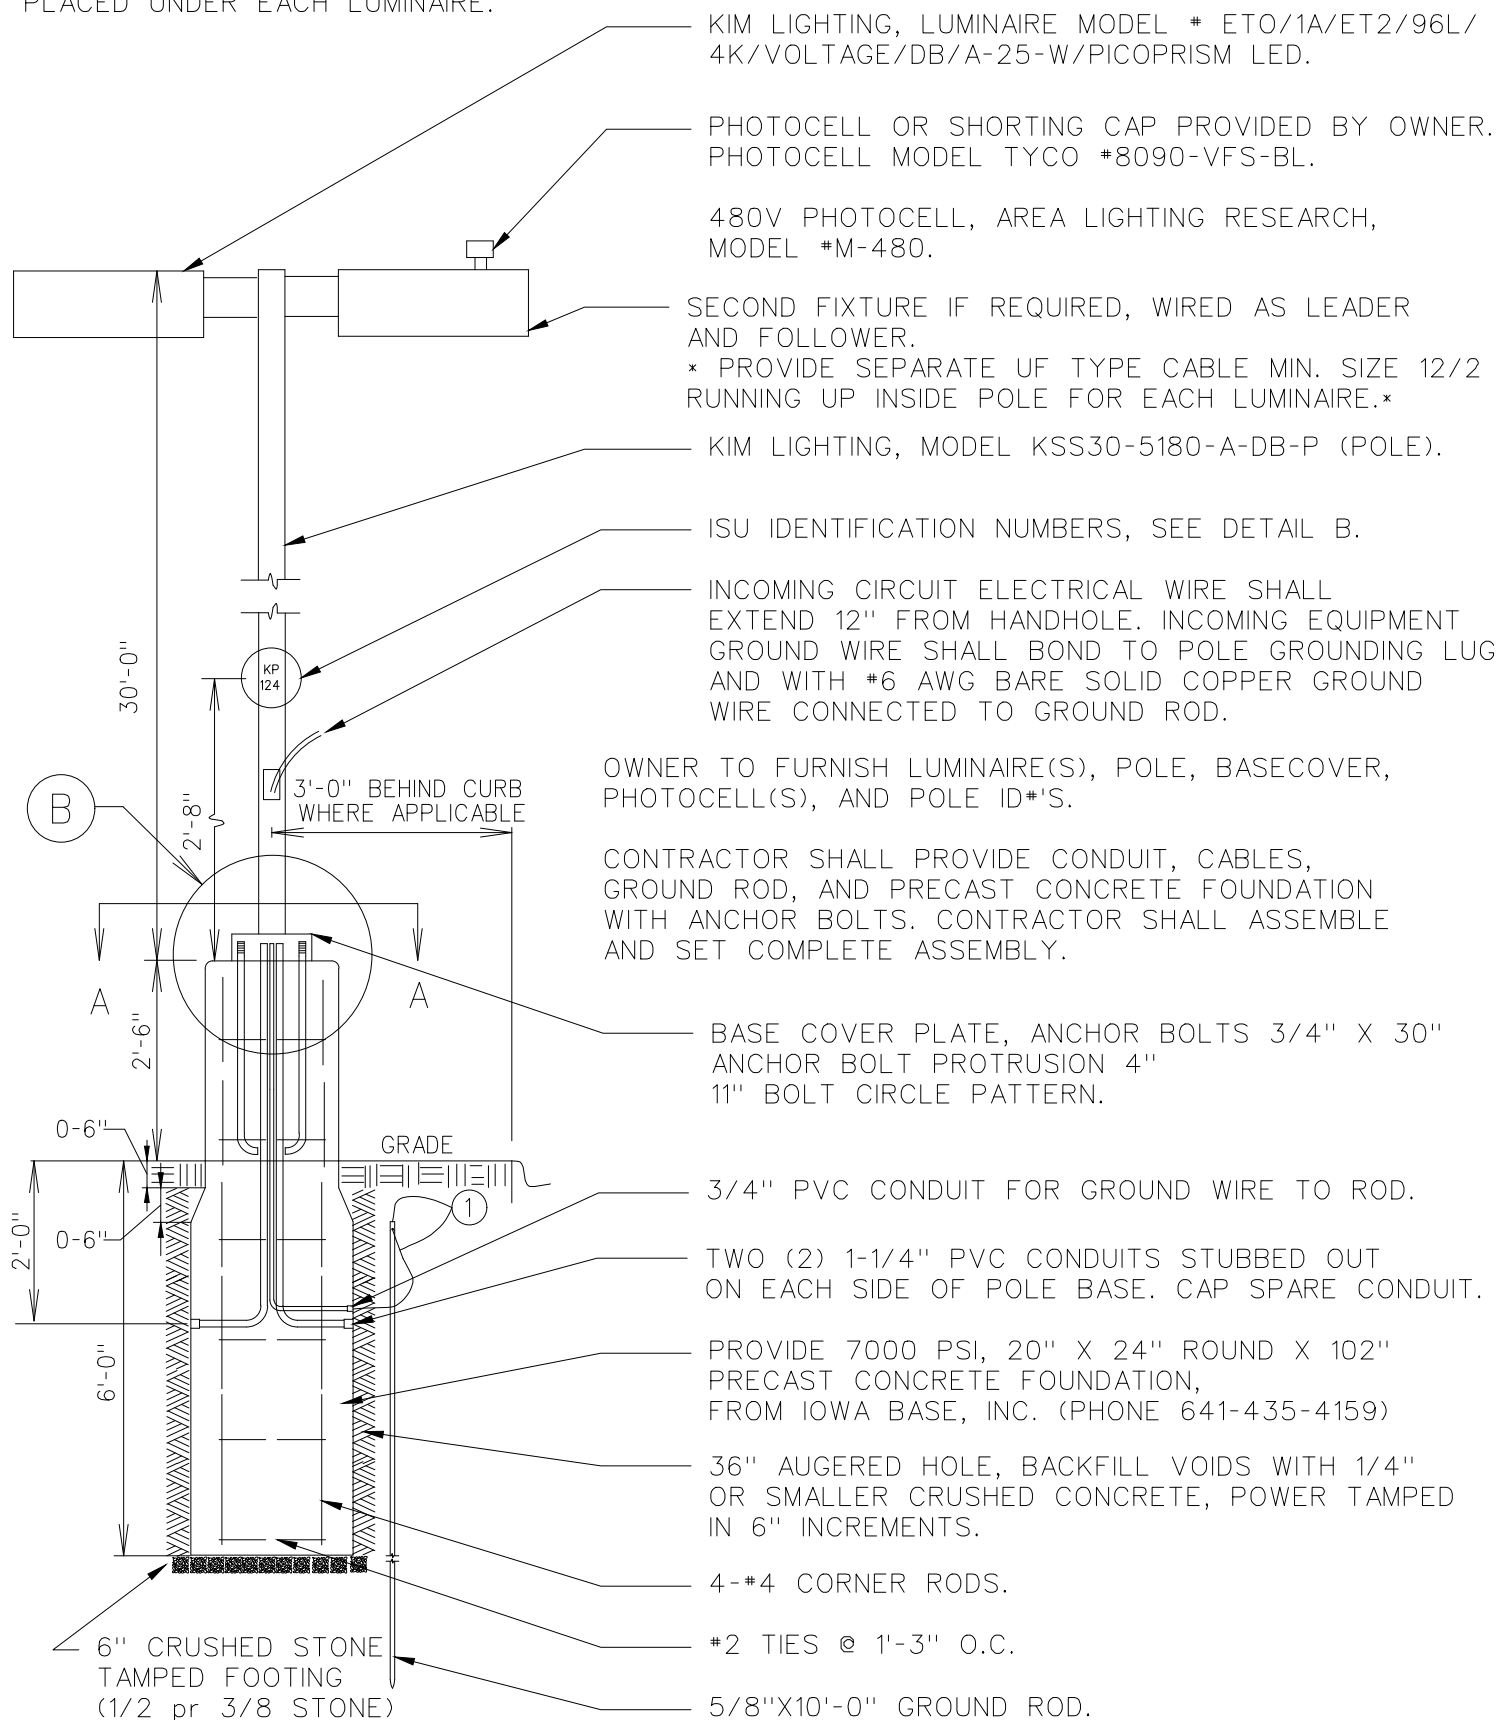

① CAD-WELD CONNECTION TO
#6 AWG SOLID CU. WIRE.

STANDARD PRE-CAST FOUNDATION DETAIL

STANDARD 30' PARKING LOT LIGHTING

NO SCALE

SHEET 1 OF 3