

ADMIN. SERVICES BUILDING

ADMIN. SERVICES BUILDING

ANDALEY DRIVE

LOT 112M

LOT 35

HAWTHORN COURT DRIVE

LOT 112B

UNION PACIFIC RAILROAD

35

31

LOT


FREDERIKSEN

42

41

43

LOT 112C

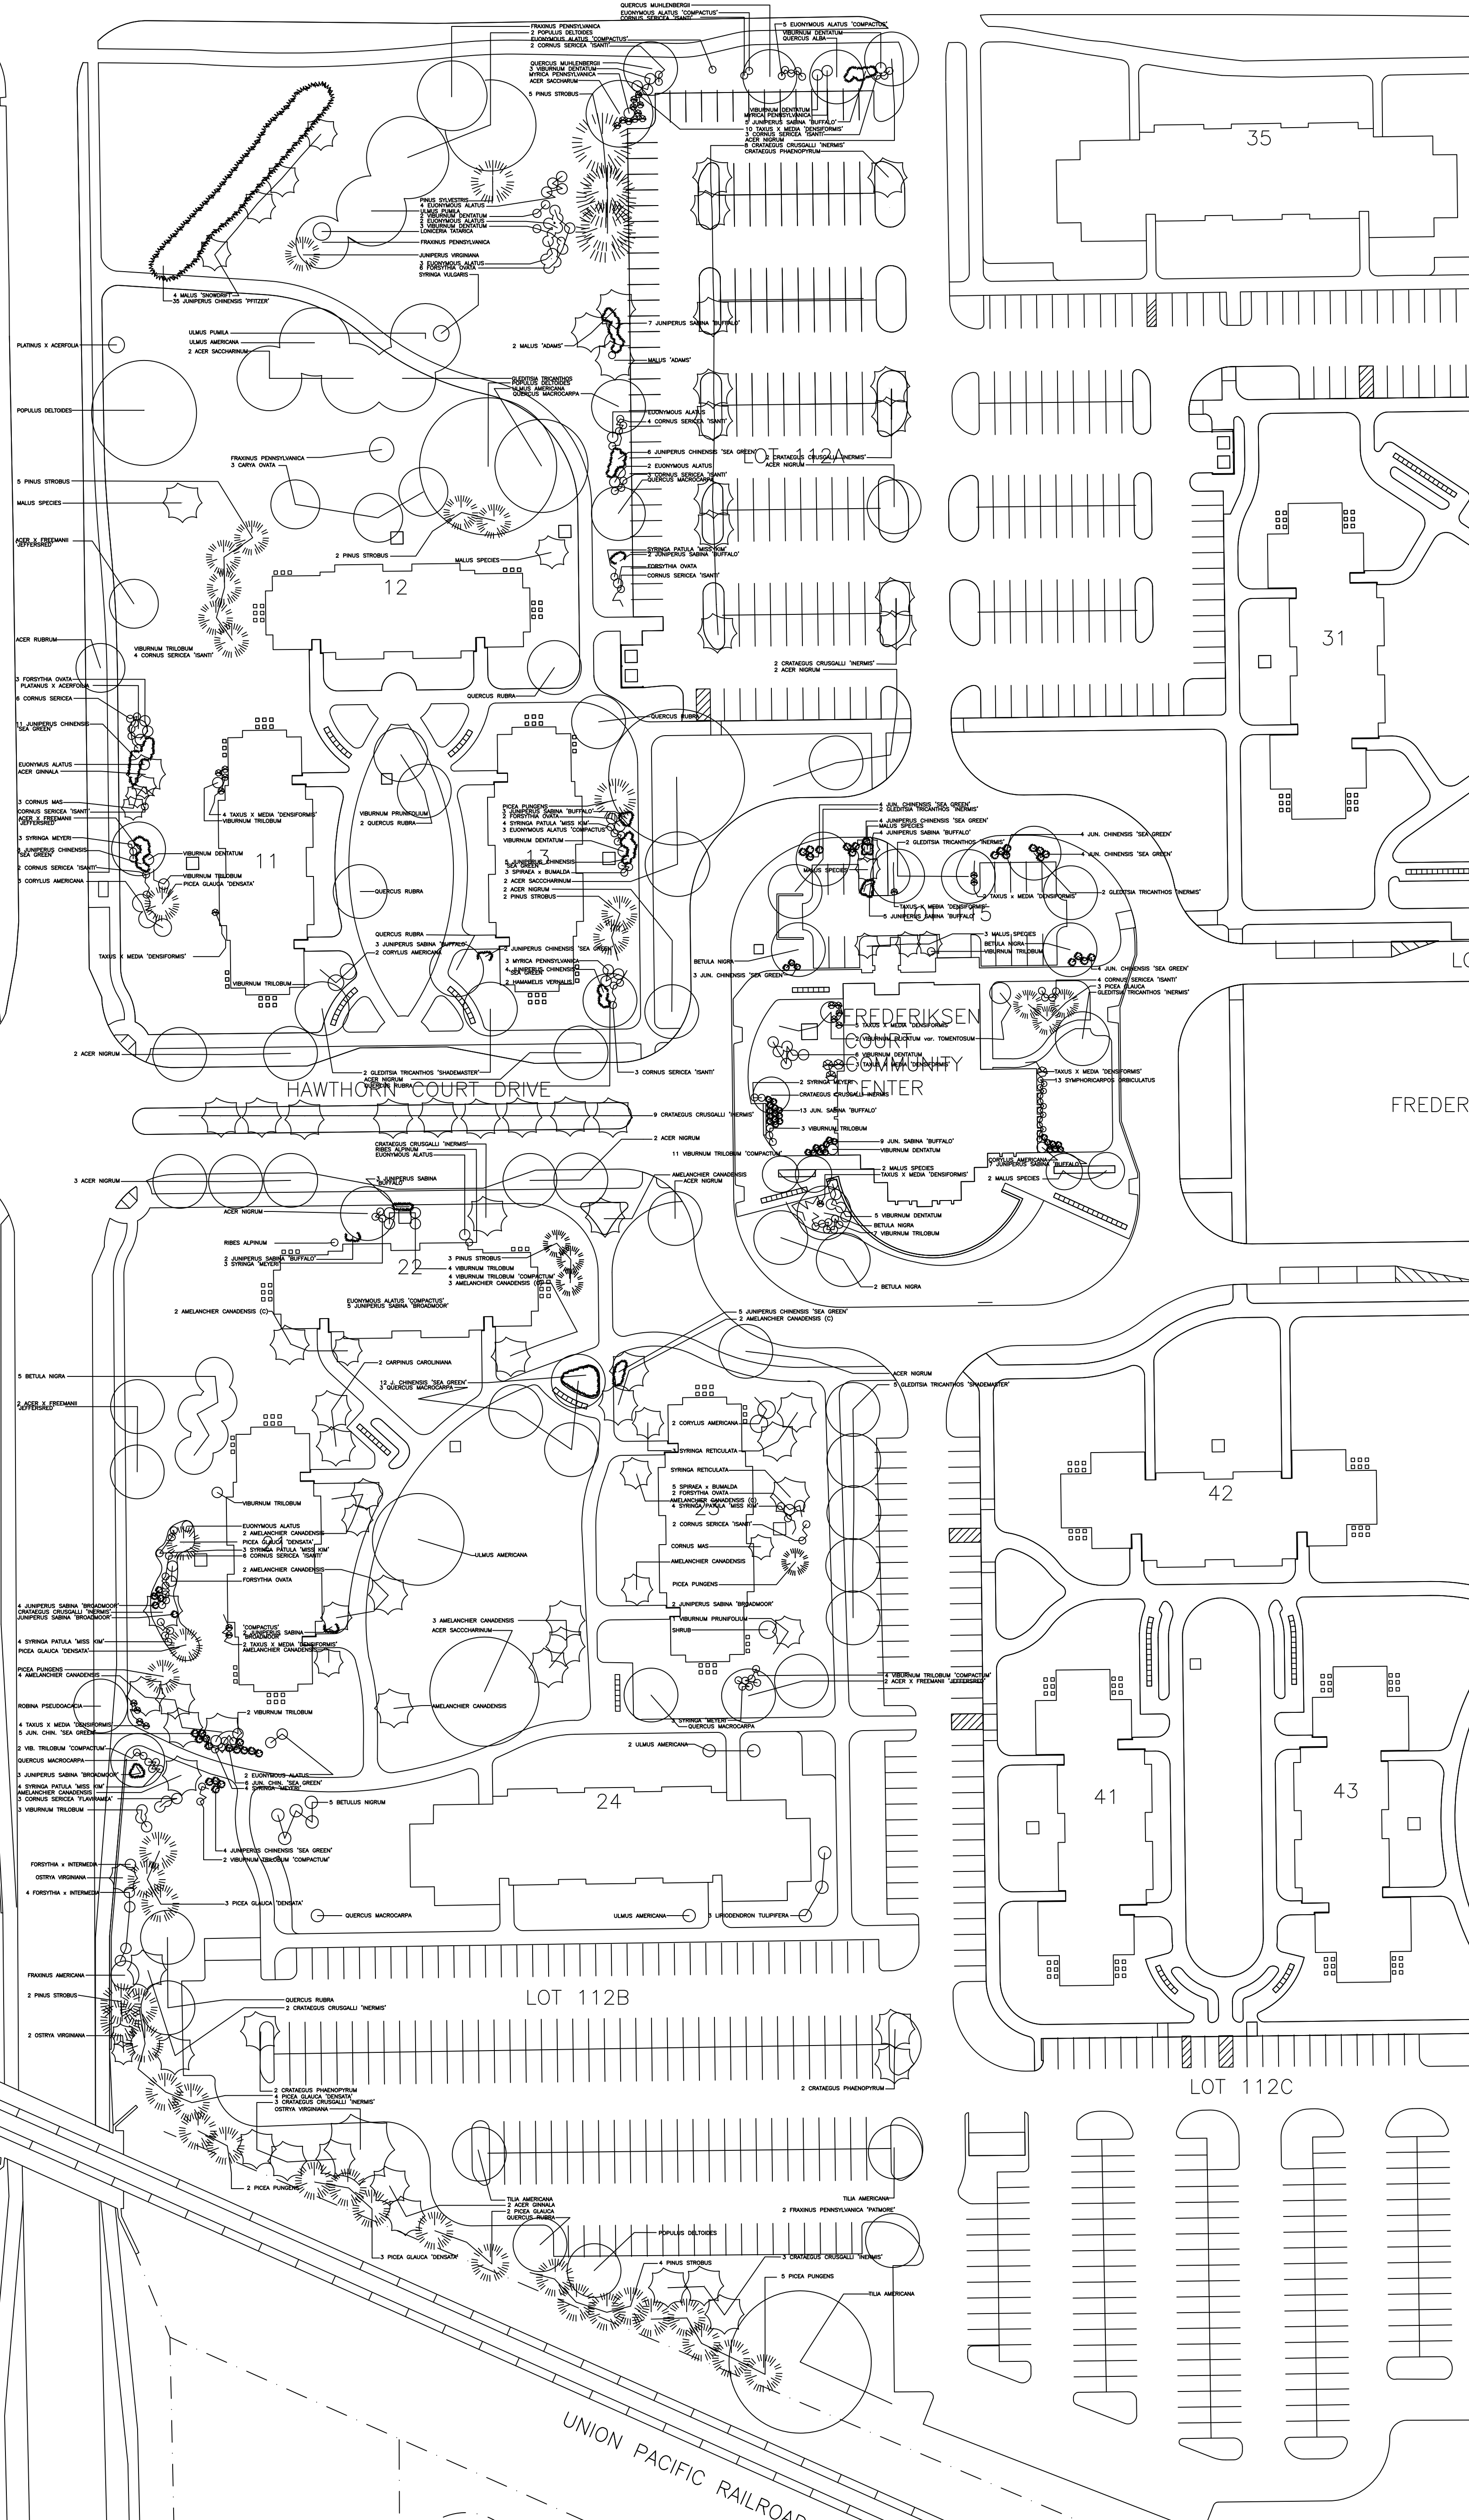

Look 6/27/05



SHEET NO. A101	IOWA STATE UNIVERSITY CAMPUS PLANT INVENTORY		APPROVED BY	COMPLETED	IOWA STATE UNIVERSITY FACILITIES PLANNING & MANAGEMENT
	PLANT-04		CHECKED BY	ISSUED	
	REQUEST NO.	SCALE 1" = 50'	DESIGNED BY	DATE 07/25/2012	