


COMPLETED	ISSUED	DATE
		FEB. 20, 1991

APPROVED BY	CHECKED BY	DESIGNED BY

SCALE	1"=20'
REQUEST NO.	

IOWA STATE UNIVERSITY CAMPUS PLANT INVENTORY	PLANT-08
---	----------

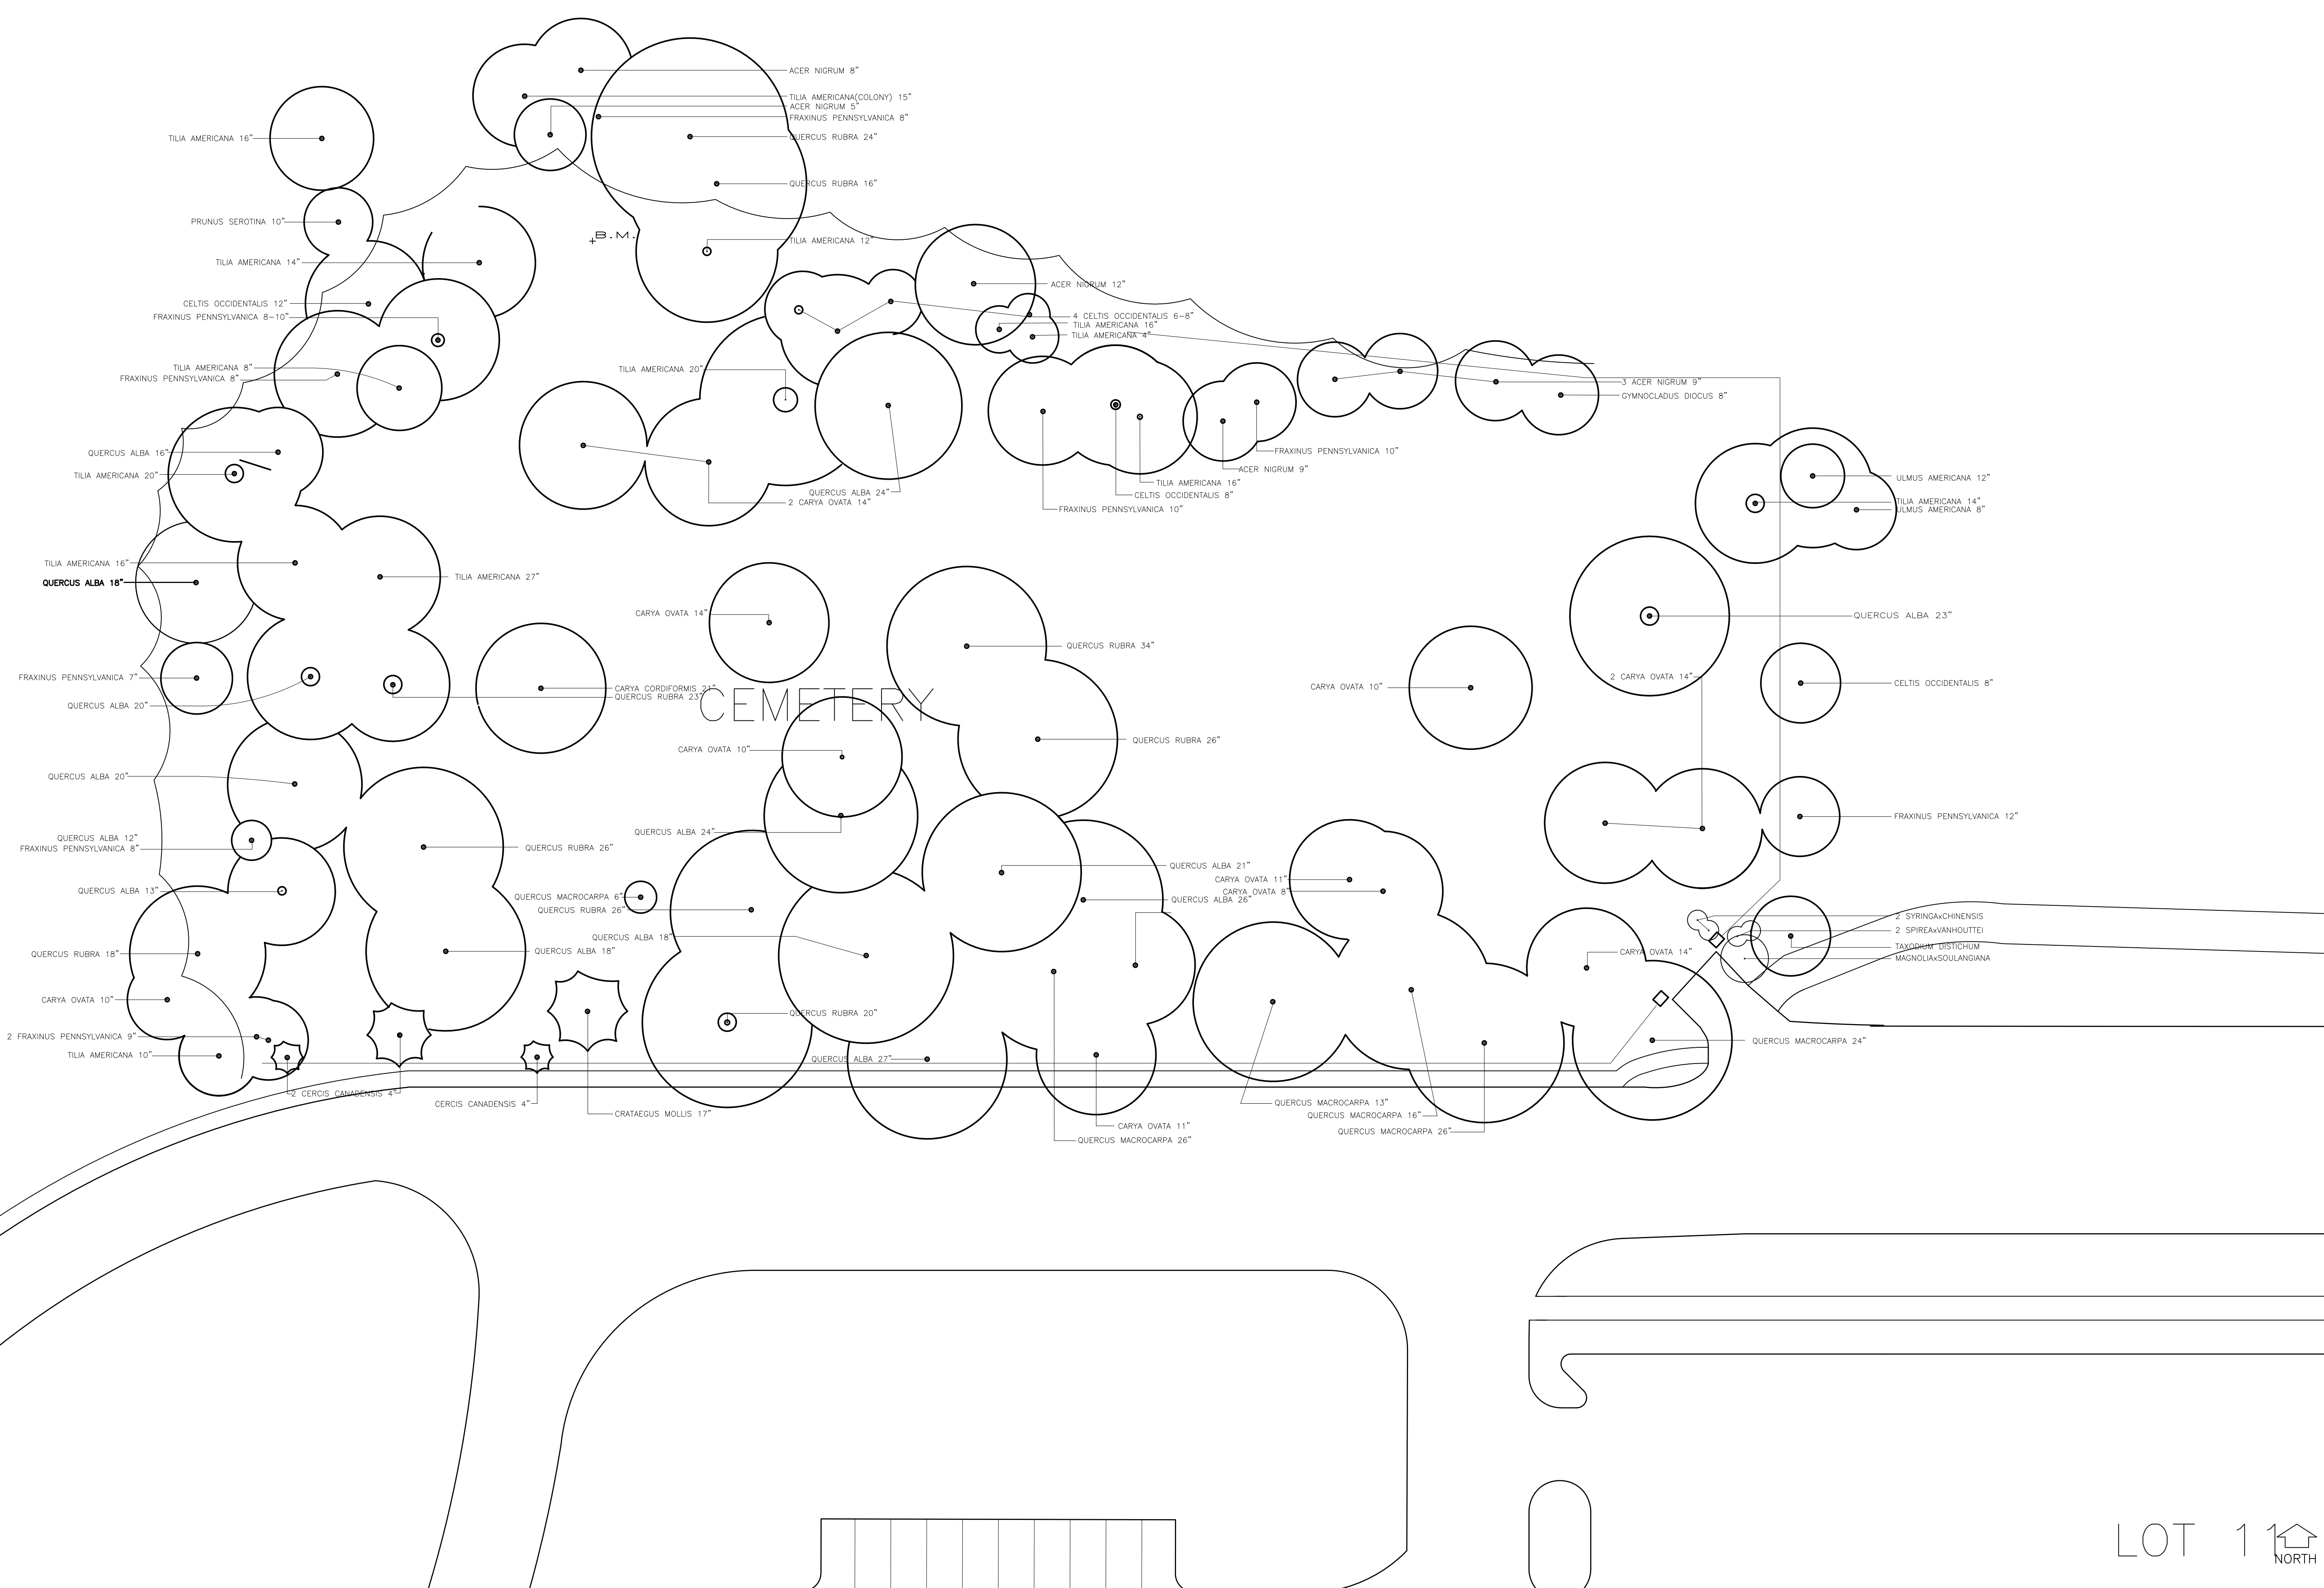

LOT 1 NORTH