

LOT 11W

LOT 11E

PAMMEL DRIVE

LOT 22


LOT 21

ARMORY

LOT 23

LOT 25

SP

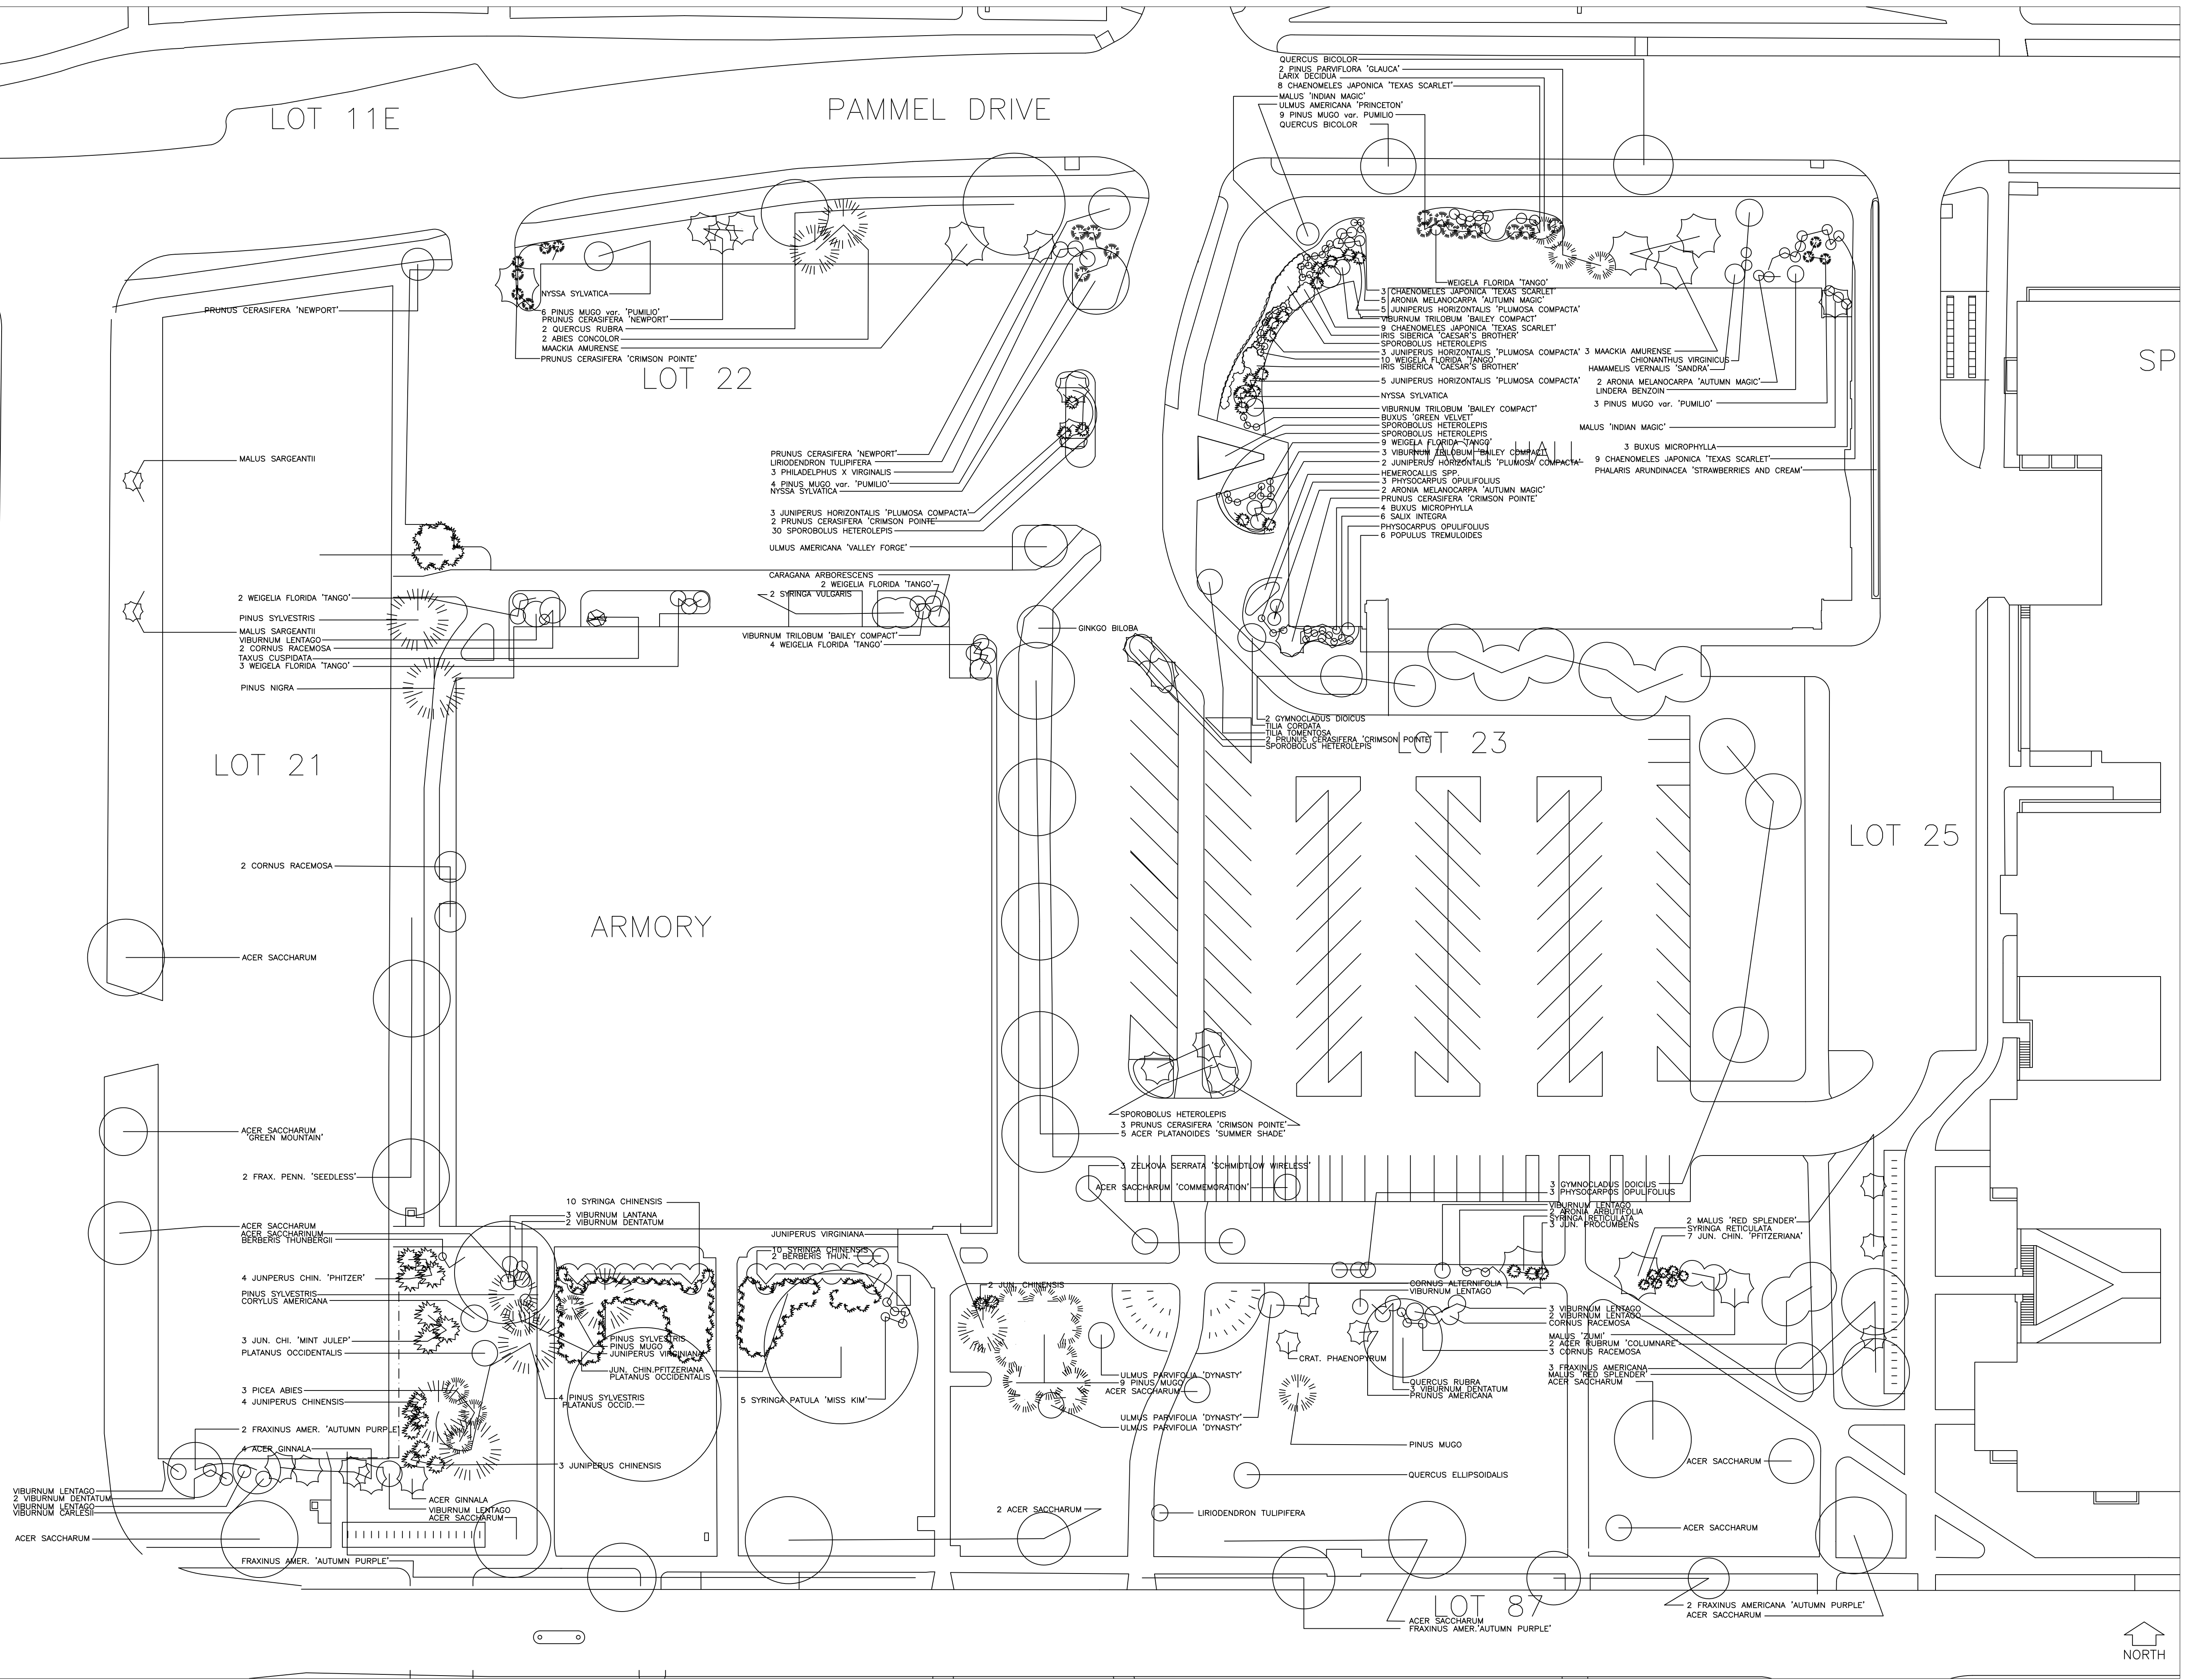

COMPLETED	ISSUED	DATE	05/23/2016
APPROVED BY	CHECKED BY	DESIGNED BY	
	AW		

SCALE 1" = 30'

Iowa State University
Campus Plant Inventory

Plant - 15

SHEET NO.
A101