


U.S. CE
TOWER

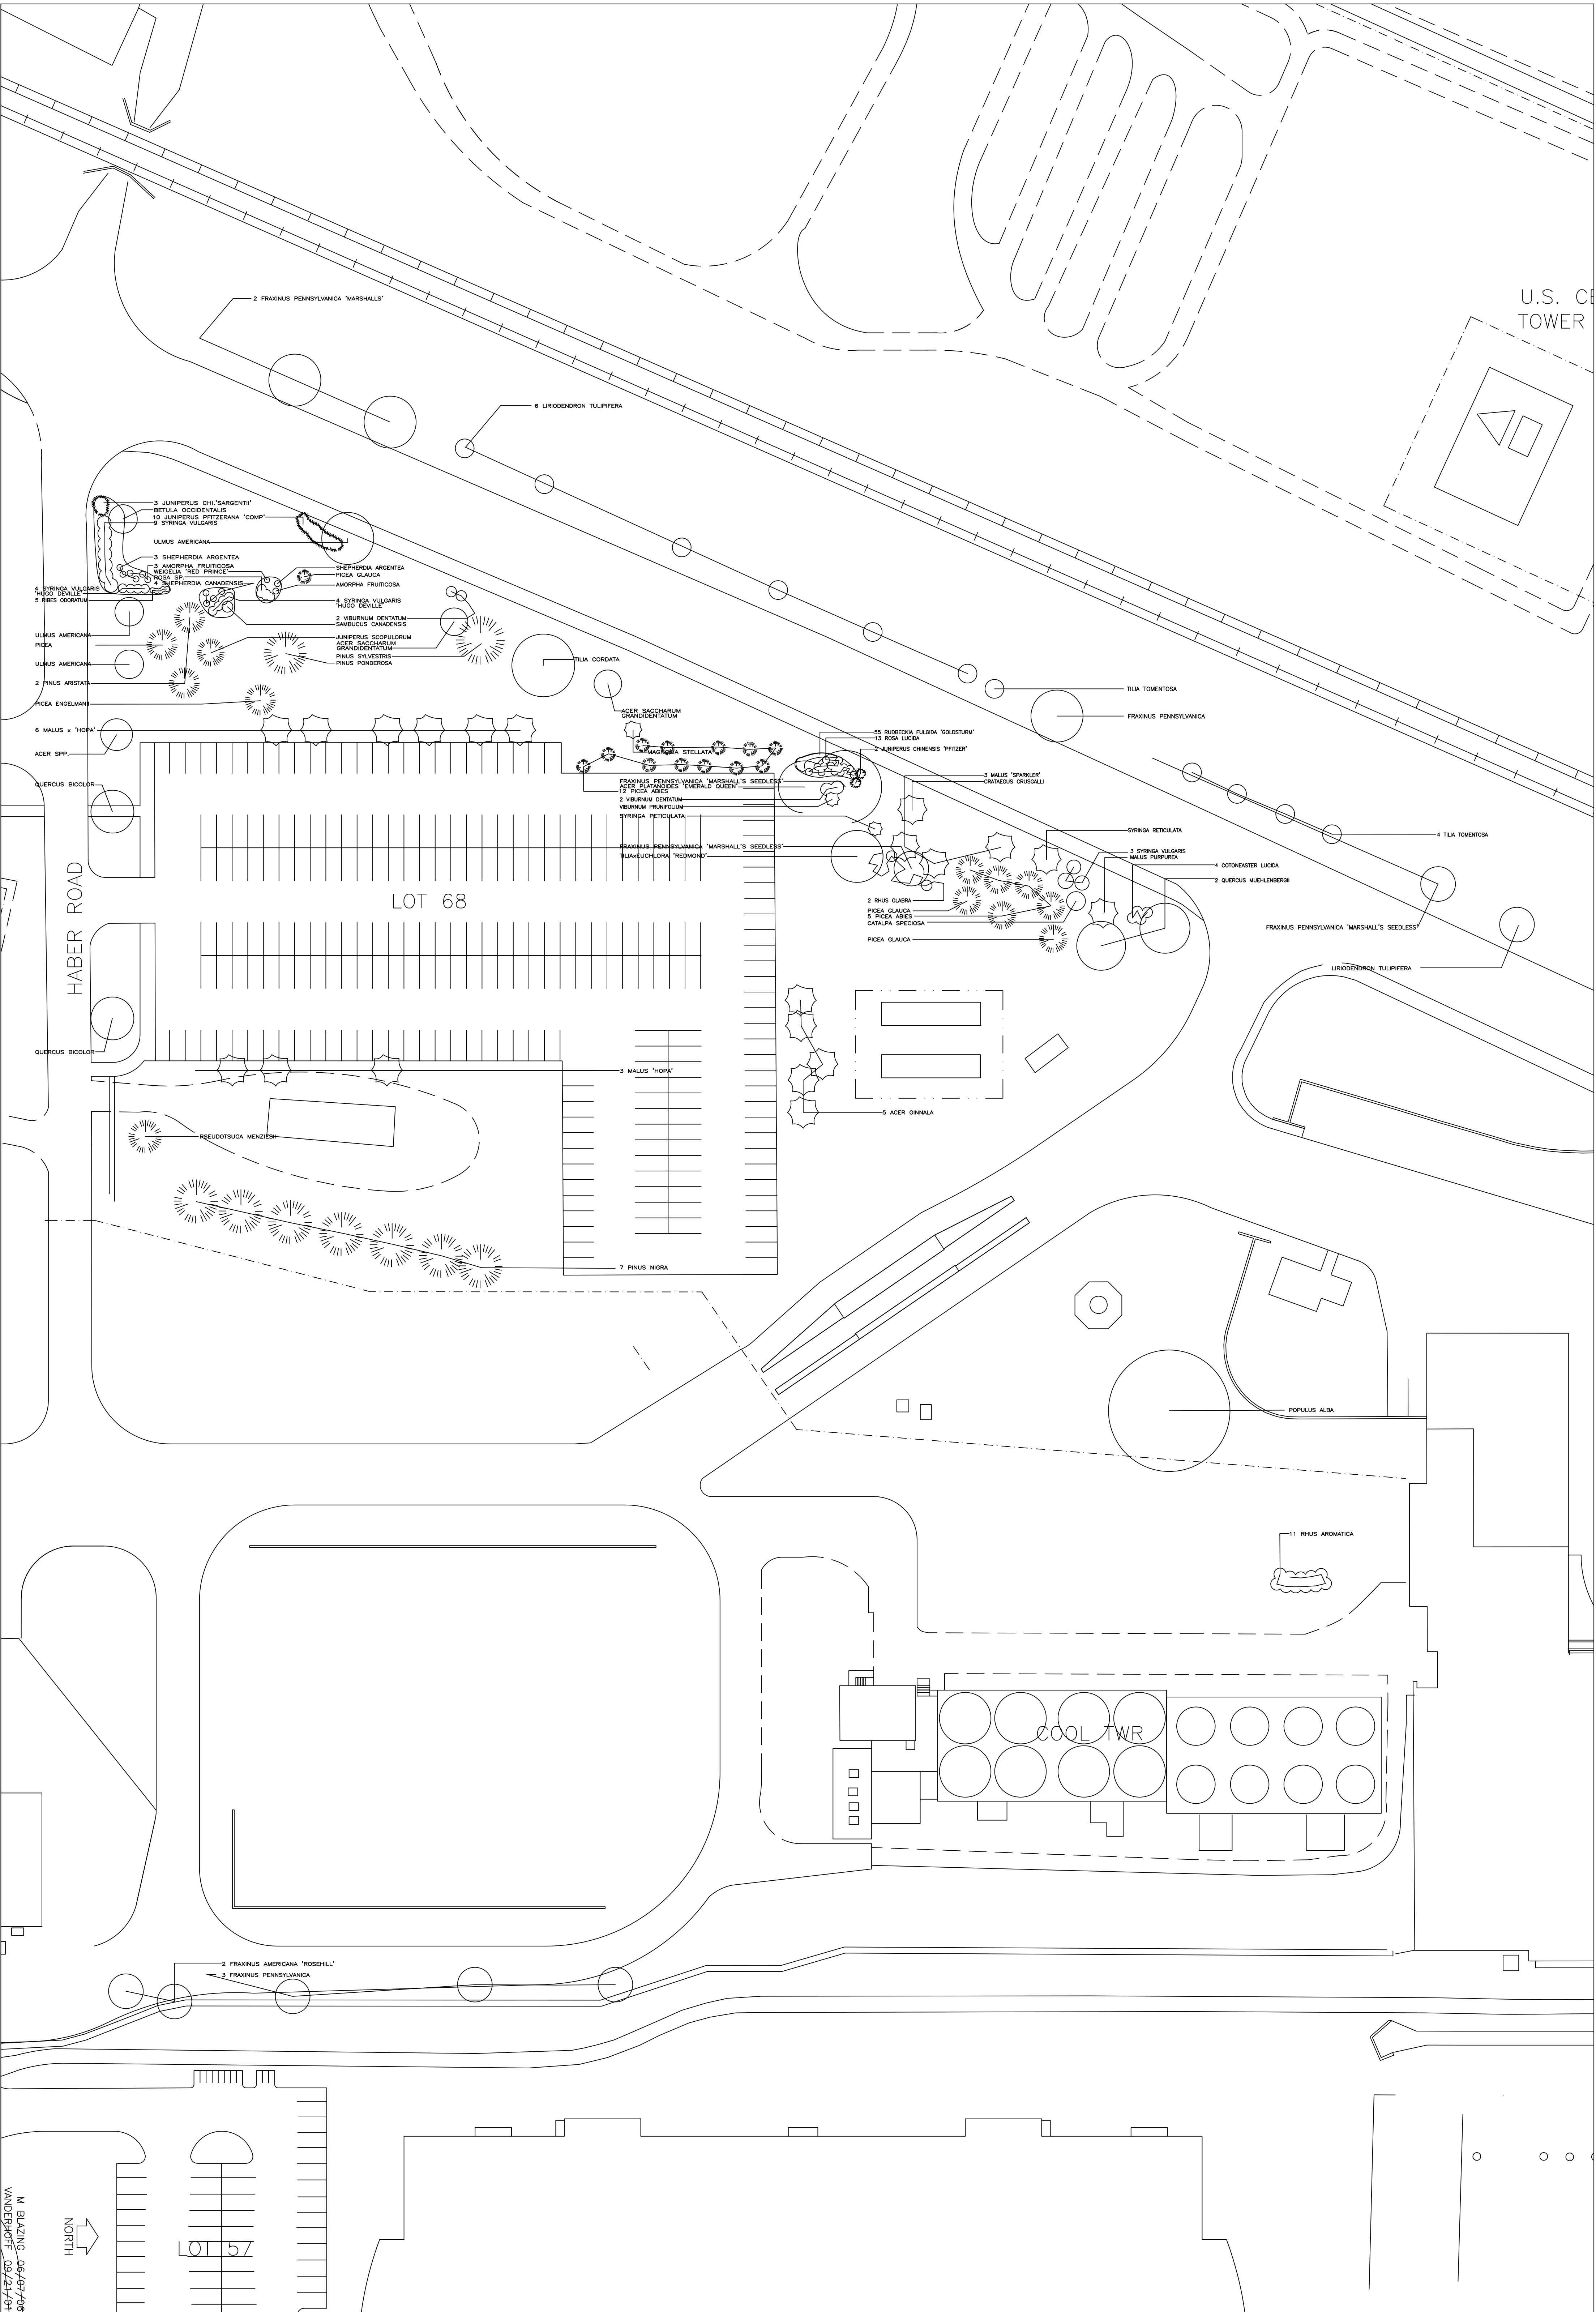

M. BLAZING_06/07/96
VANDEBROCKE_09/21/94

NORTH

LOT 57

SHEET NO. A101	IOWA STATE UNIVERSITY CAMPUS PLANT INVENTORY		APPROVED BY	COMPLETED
	PLANT-20		CHECKED BY	ISSUED
	REQUEST NO.	SCALE 1" = 40'	DESIGNED BY	DATE

IOWA STATE UNIVERSITY
FACILITIES PLANNING & MANAGEMENT