

AMES BUS  
MAINTENANCE FACILITY



LIED RECREATION/ATHLETIC CENTER

SOCCER PRESS BOX

LOT 57

LOT 100

COLLEGE CREEK

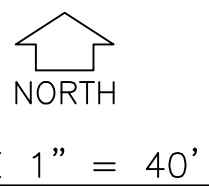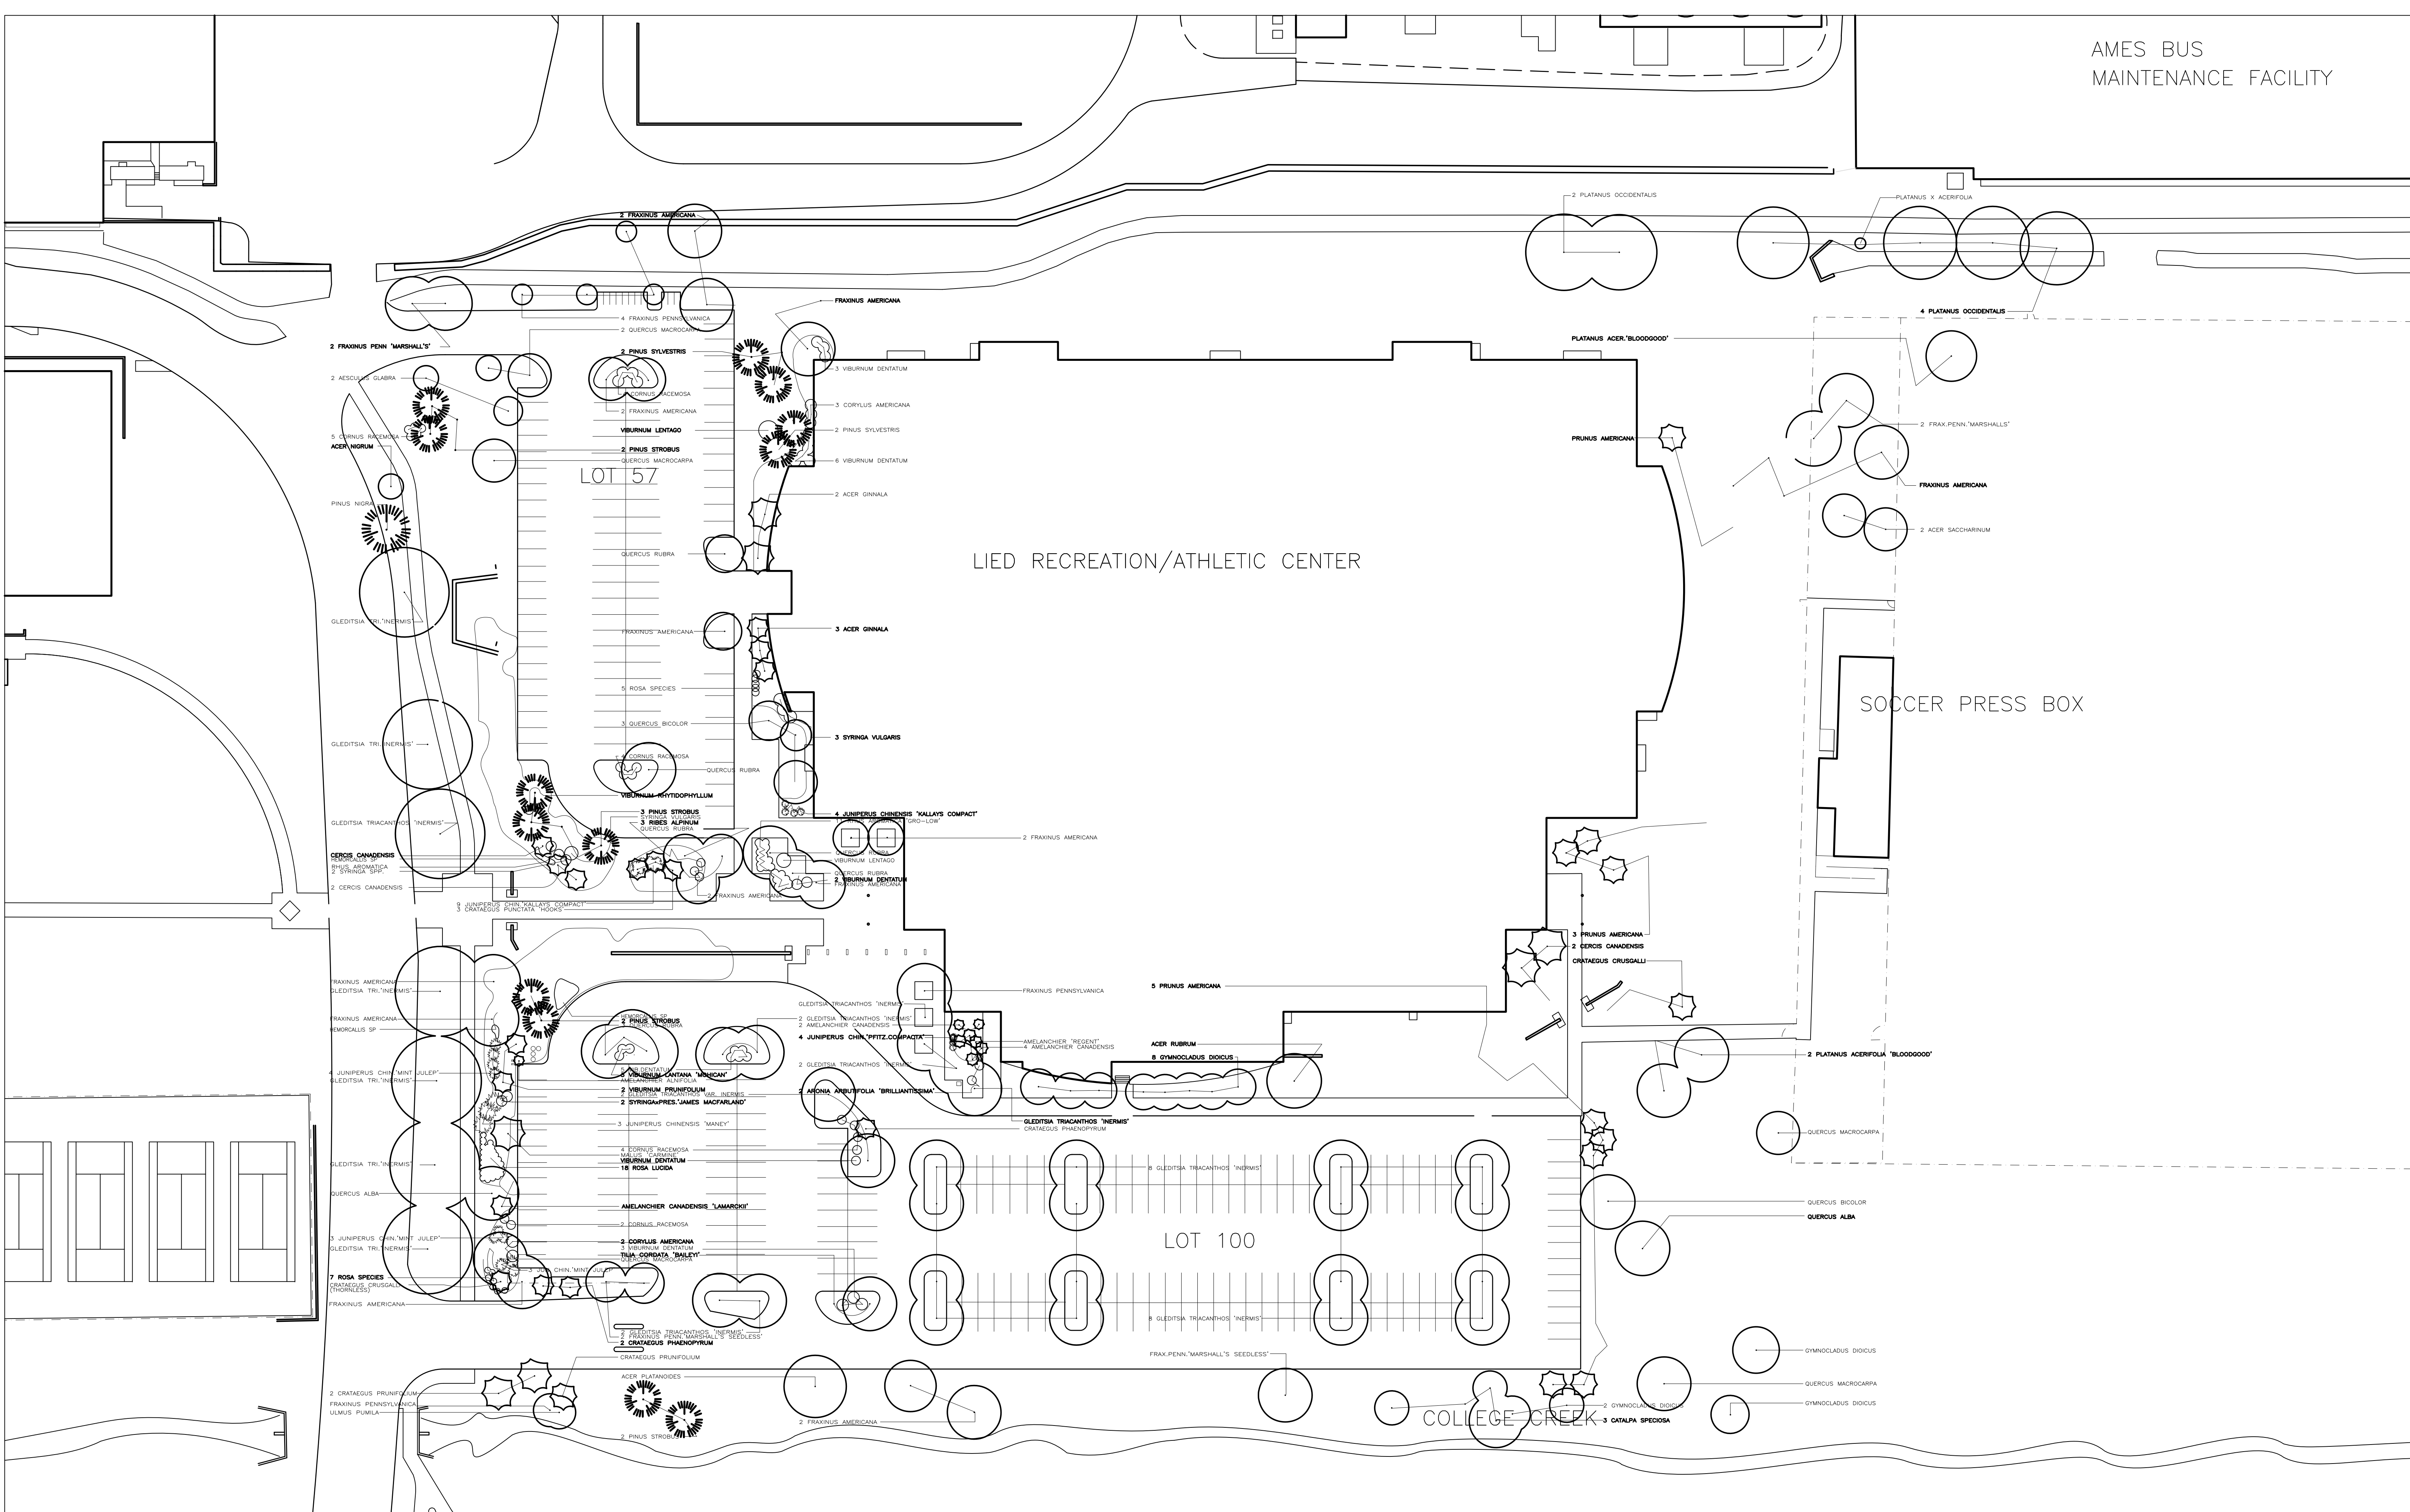

SCALE 1" = 40'