

C.Y. STEPHENS AUDITORIUM

LOT B2

CENTER DRIVE

LOT A1

LOT B3

LOT A2

LOT B4



LOT A3

LOT B5

LOT A4

LOT B6

S 4TH ST

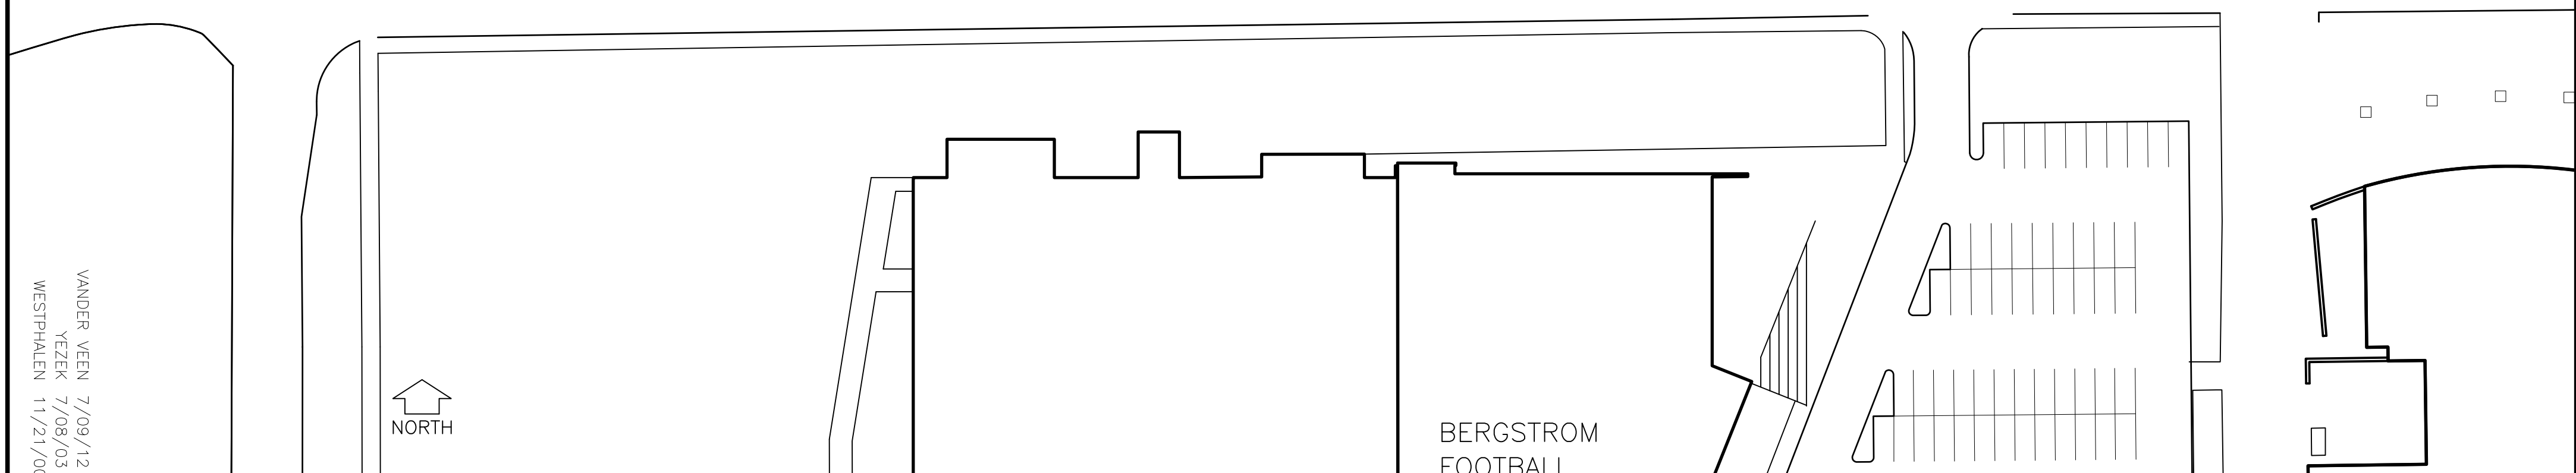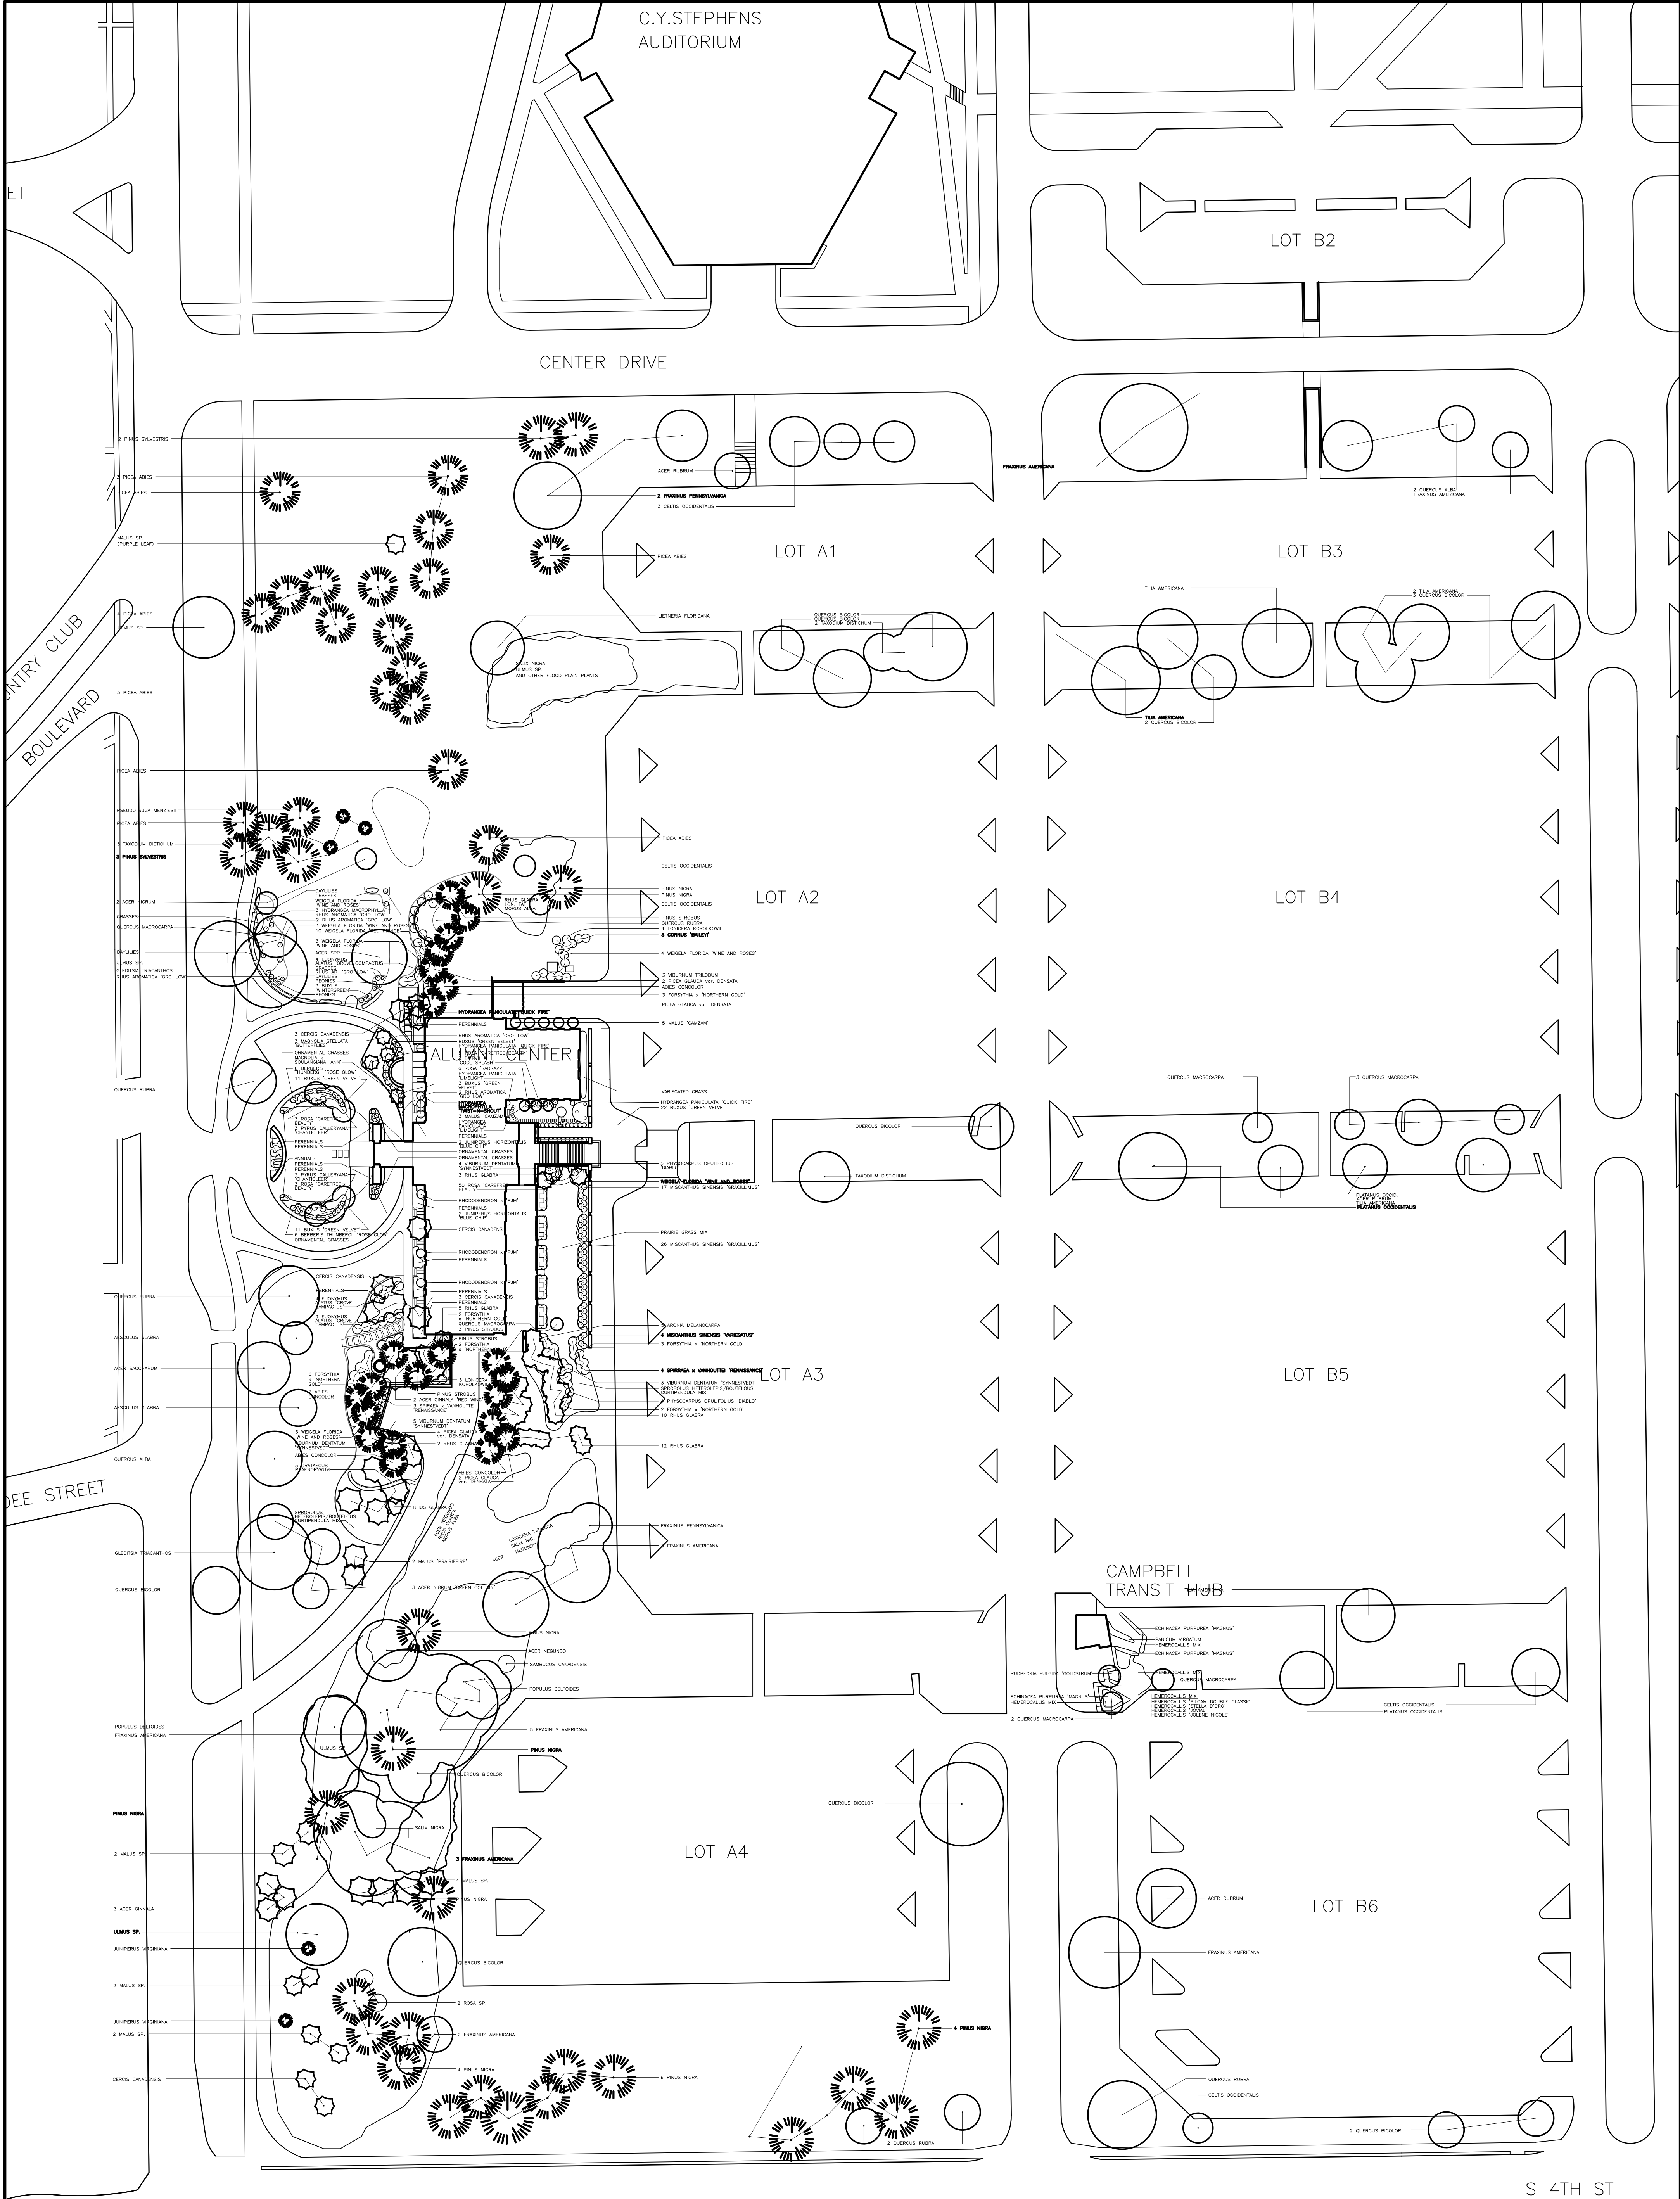

SHEET NO. A101	IOWA STATE UNIVERSITY CAMPUS PLANT INVENTORY	REQUEST NO.	SCALE 1"=50'	APPROVED BY	COMPLETED	IOWA STATE UNIVERSITY
				DESIGNED BY G.A. HINGTGEN	ISSUED	
	PLANT-51			R. FOX	FEBRUARY 20, 1992	
					DATE	

VANDER VEEN 7/09/12
 VEZEK 7/08/03
 WESTPHALEN 11/21/00