
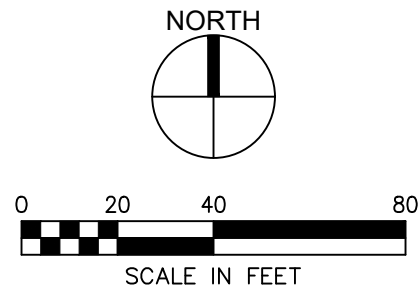


P:\Projects\2025\20250727\DurhamCenter\Drawings\1_C210.dwg
Printed: 2/2/2025 11:32 AM

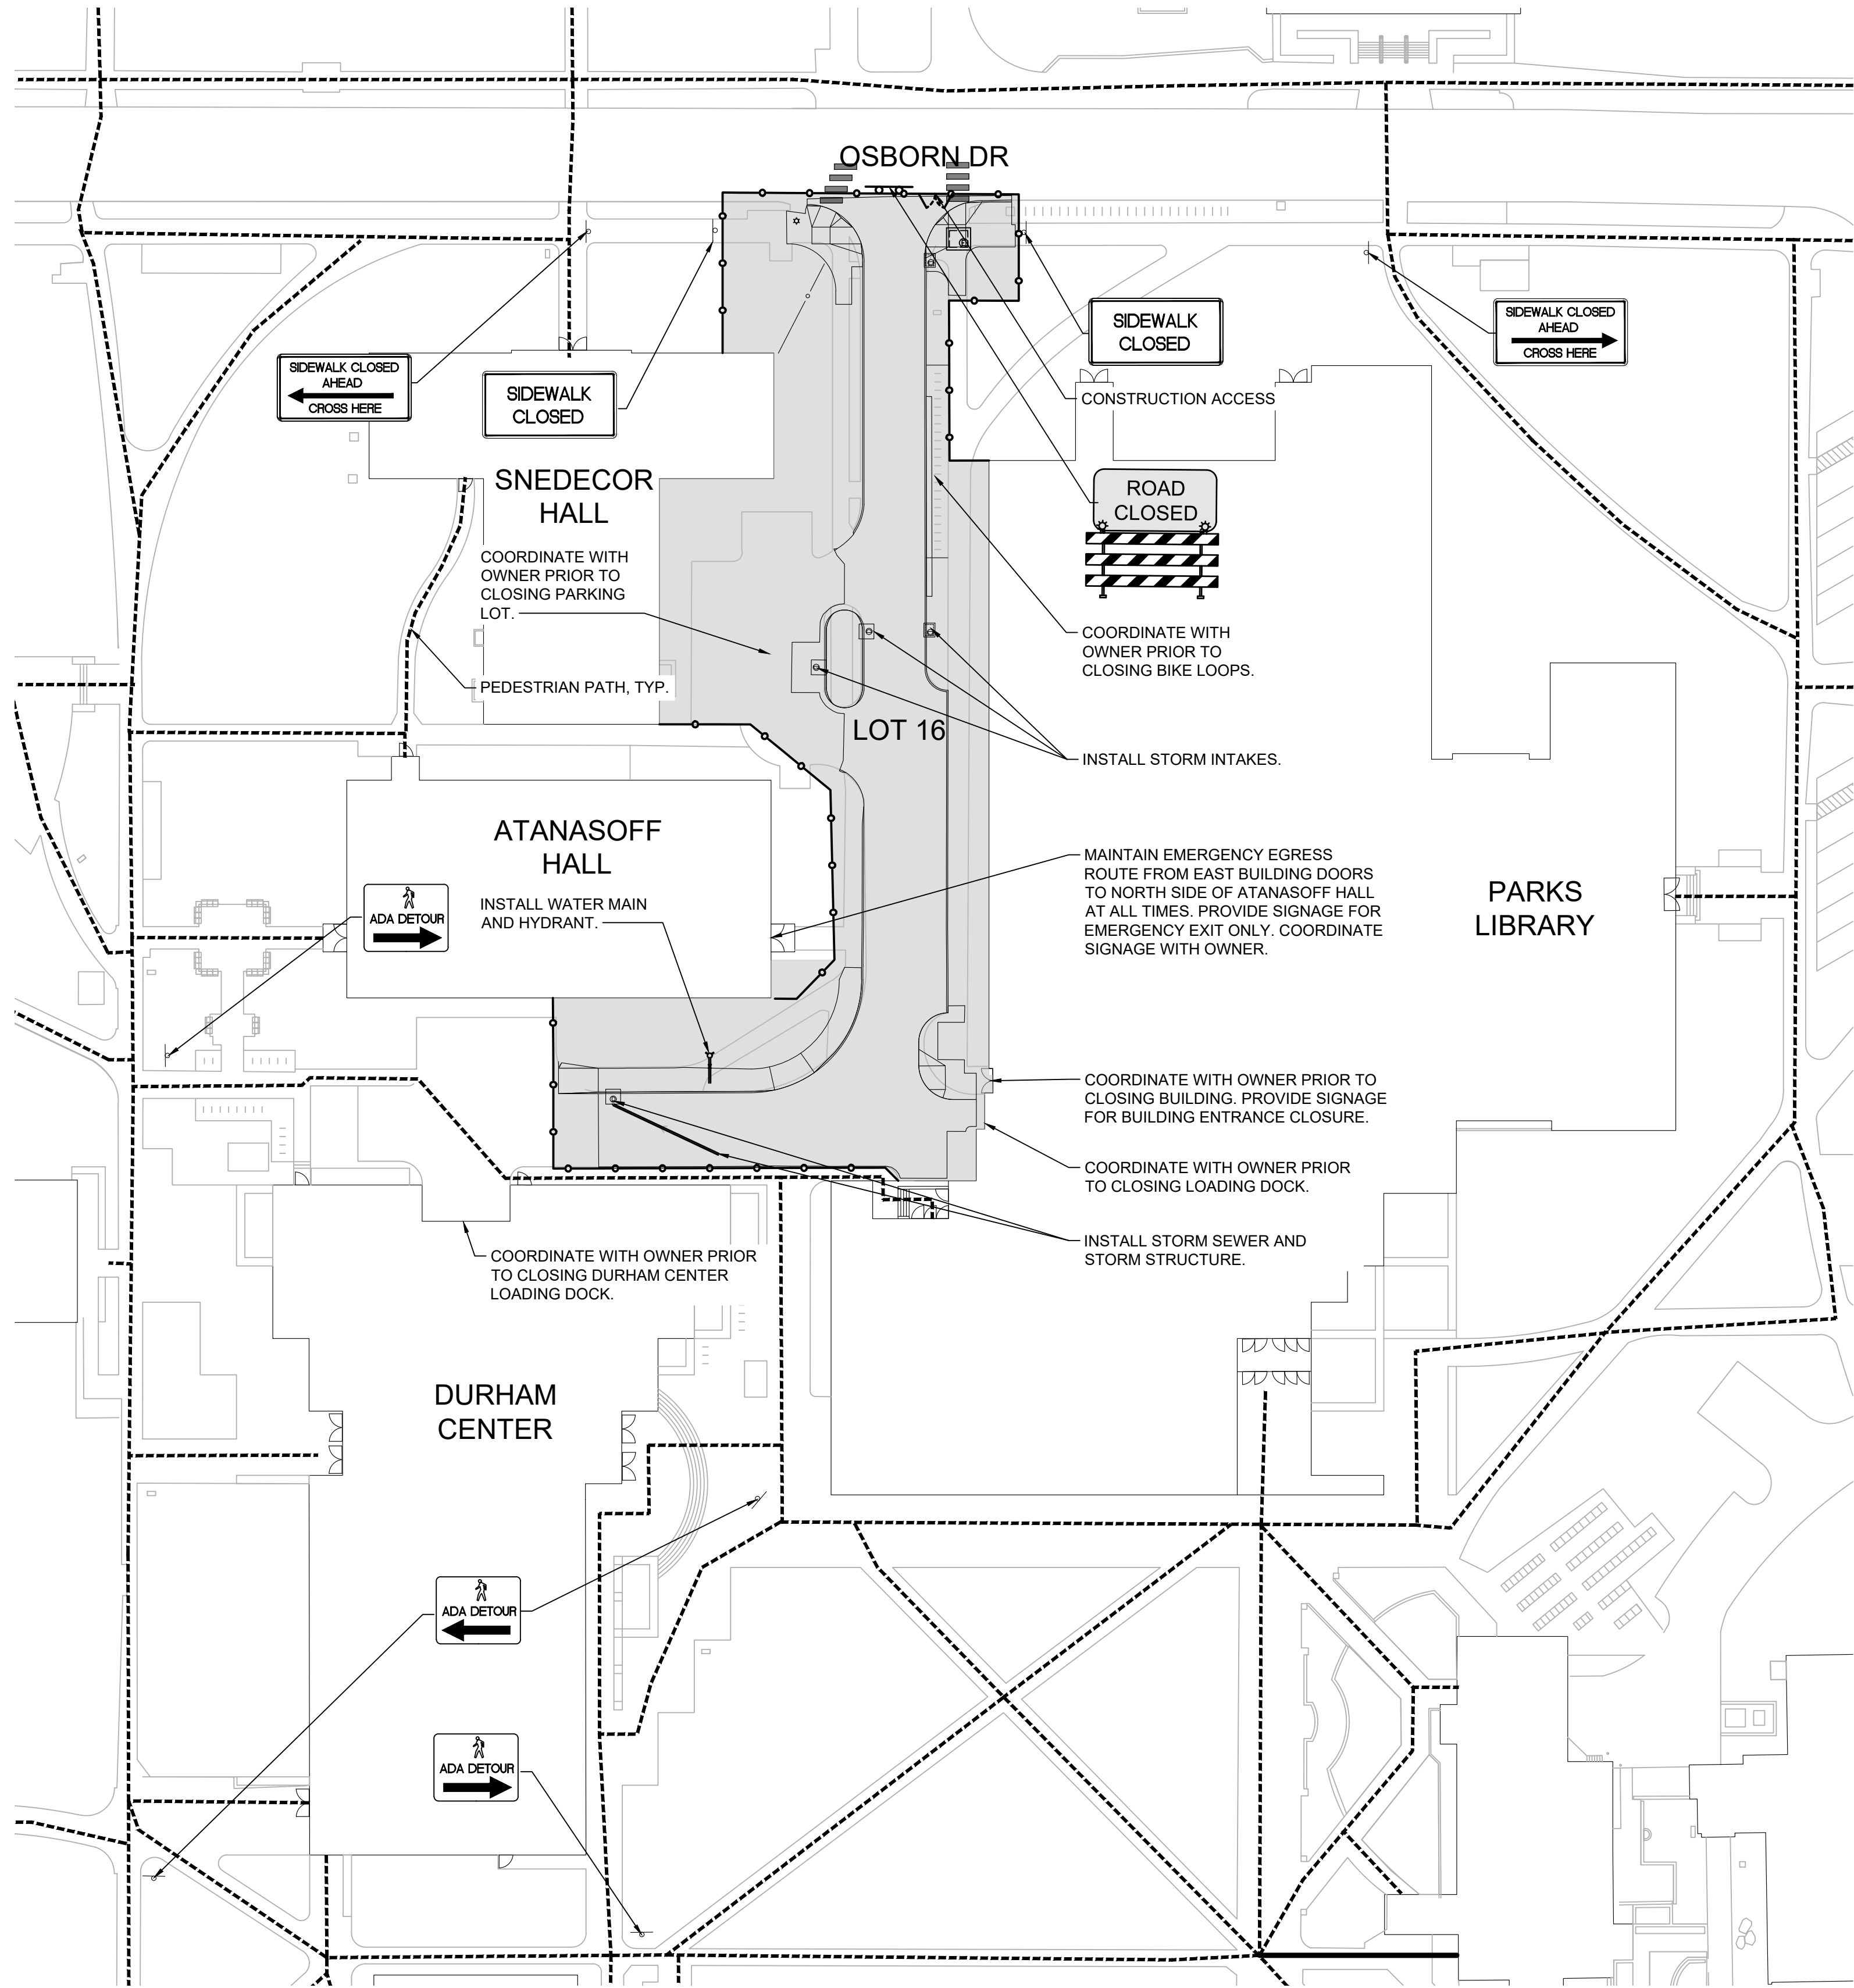

PHASING NOTES - LOT 16

1. CONTRACTOR MAY MOBILIZE AND BEGIN WORK IN THE LOT 16 AREA ON 05/20/2025.
2. THE PARKING LOT AND LIBRARY LOADING DOCK CAN BE CLOSED DURING LOT 16 WORK.
3. ALL WORK IN PARKING LOT 16 AREA MUST BE SUBSTANTIALLY COMPLETED BY 08/11/2025.

LEGEND	
PLAN MARK	DESCRIPTION
	TRAFFIC CONTROL SIGN (TYPE AS INDICATED)
	ROADWAY VEHICLE TRAFFIC FLOW ARROW
	TEMPORARY CONSTRUCTION FENCE
	CONSTRUCTION AREA
	PEDESTRIAN ROUTE

PARKING LOTS 2025-PAVEMENT
PRESERVATION

DRAWN BY	AET
APPROVED BY	MDK
ISSUED FOR	BID
ISSUE DATE	03/04/2025
PROJECT NUMBER	2240012770
FIELD BOOK	--

TRAFFIC
CONTROL PLAN -
LOT 16

C210