



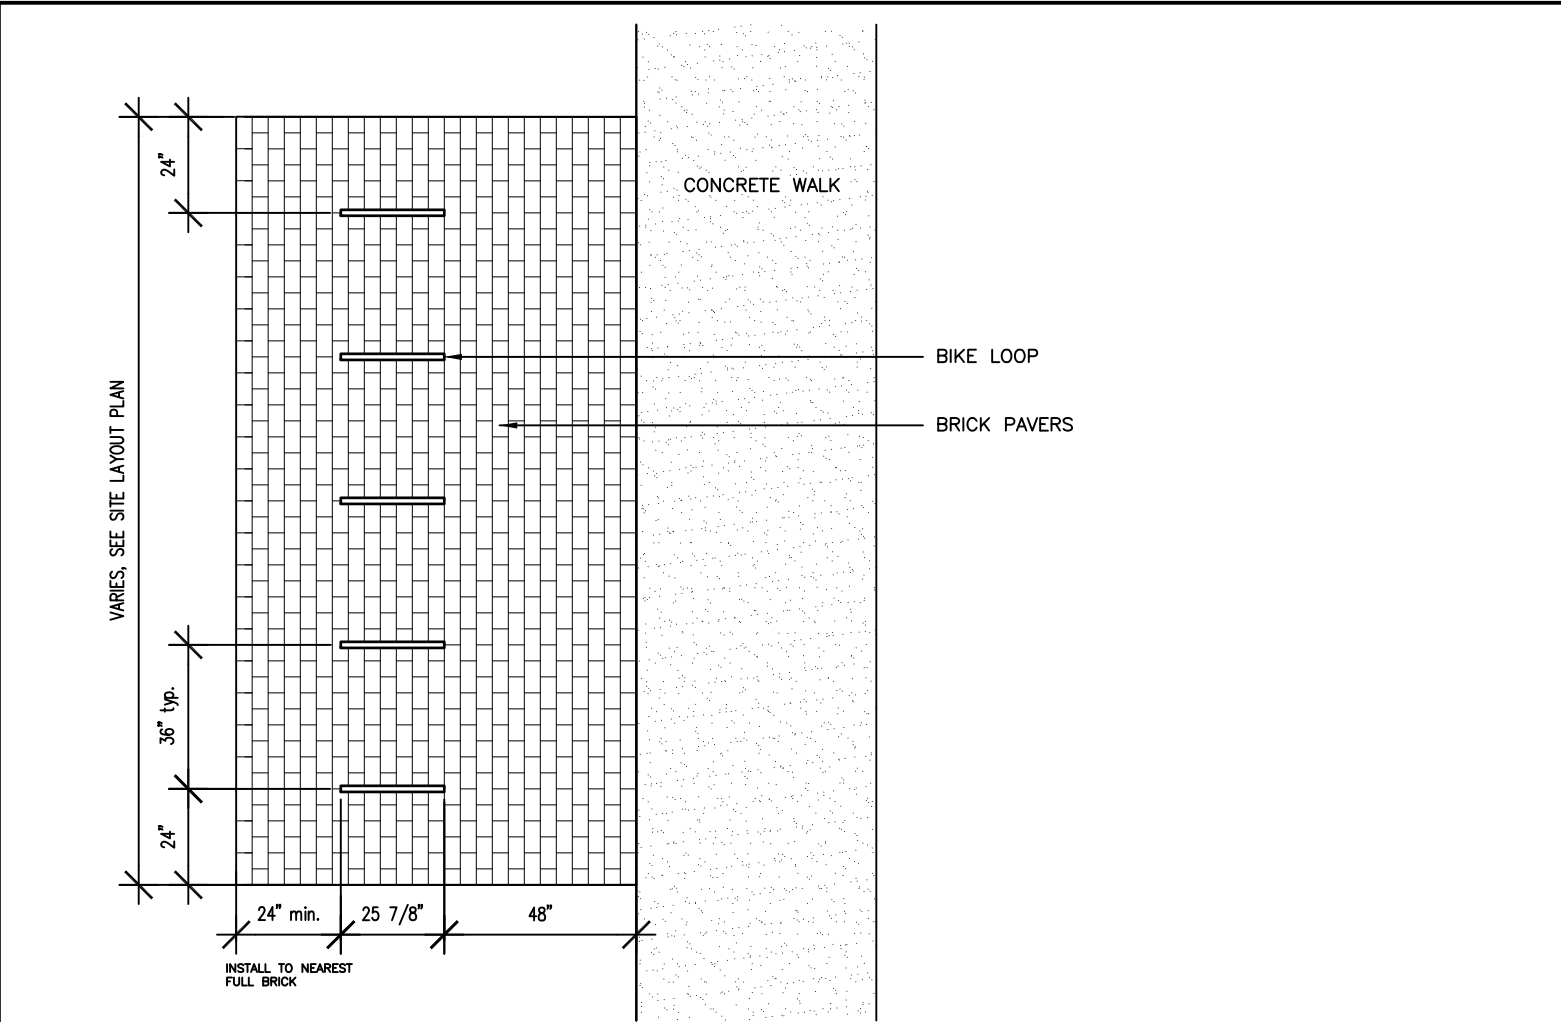

Bike Loop Plan
Scale: 1/4"=1'-0"



Bike Loop Installed Image
No Scale

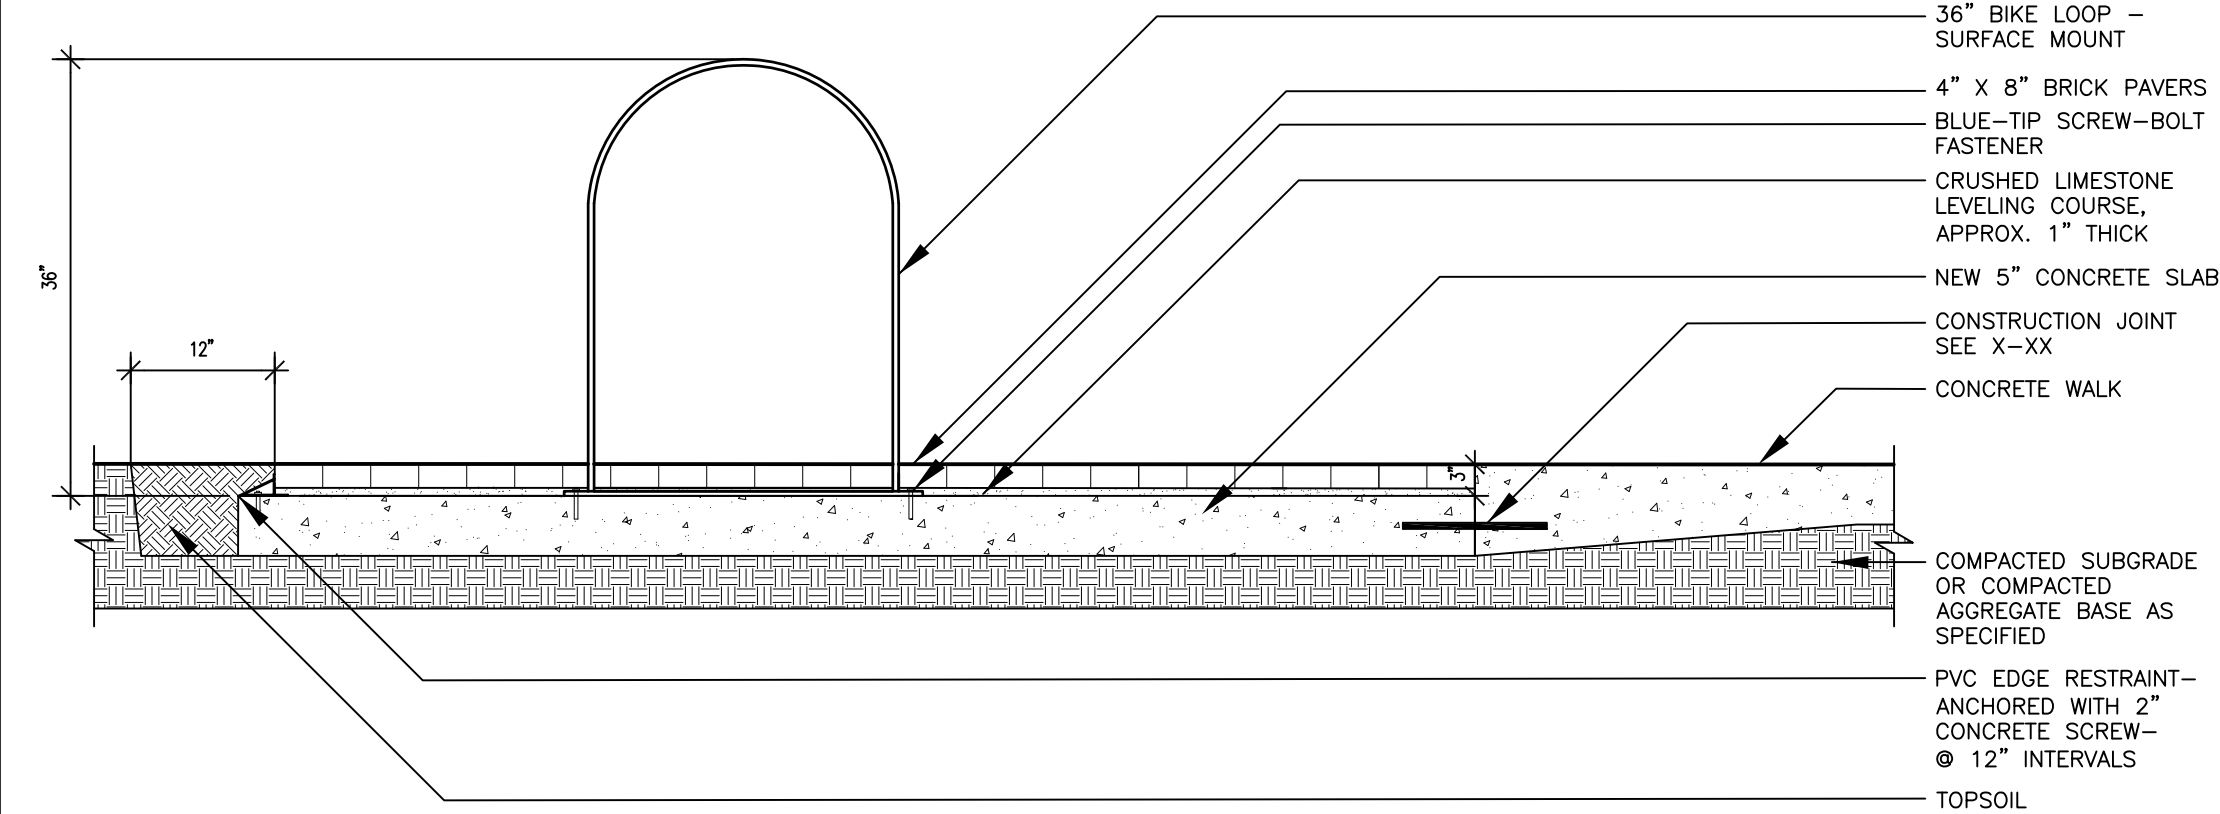

Bike Loop Section
Scale: 3/4"=1'-0"

BIKE PARKING STANDARDS:



SURFACE MOUNT BIKE LOOPS SHOULD BE SPECIFIED WHENEVER POSSIBLE

BRICK PAVER JOINTS AROUND BIKE LOOPS SHALL BE 1/16" – 3/16" MAXIMUM.

NOTES:

36" BIKE LOOP – SURFACE MOUNT POLY-VINYL COATED, BLACK COLOR, PART NO. BL101, BY WABASH VALLEY MANUFACTURING, INC. SILVER LAKE, INDIANA 800-253-8619

STANDARD 4" X 8" BRICK PAVERS, PATHWAY RED BY PINEHALL BRICK, SUPPLIED BY UNITED BRICK AND TILE DES MOINES, IOWA 515-254-0196

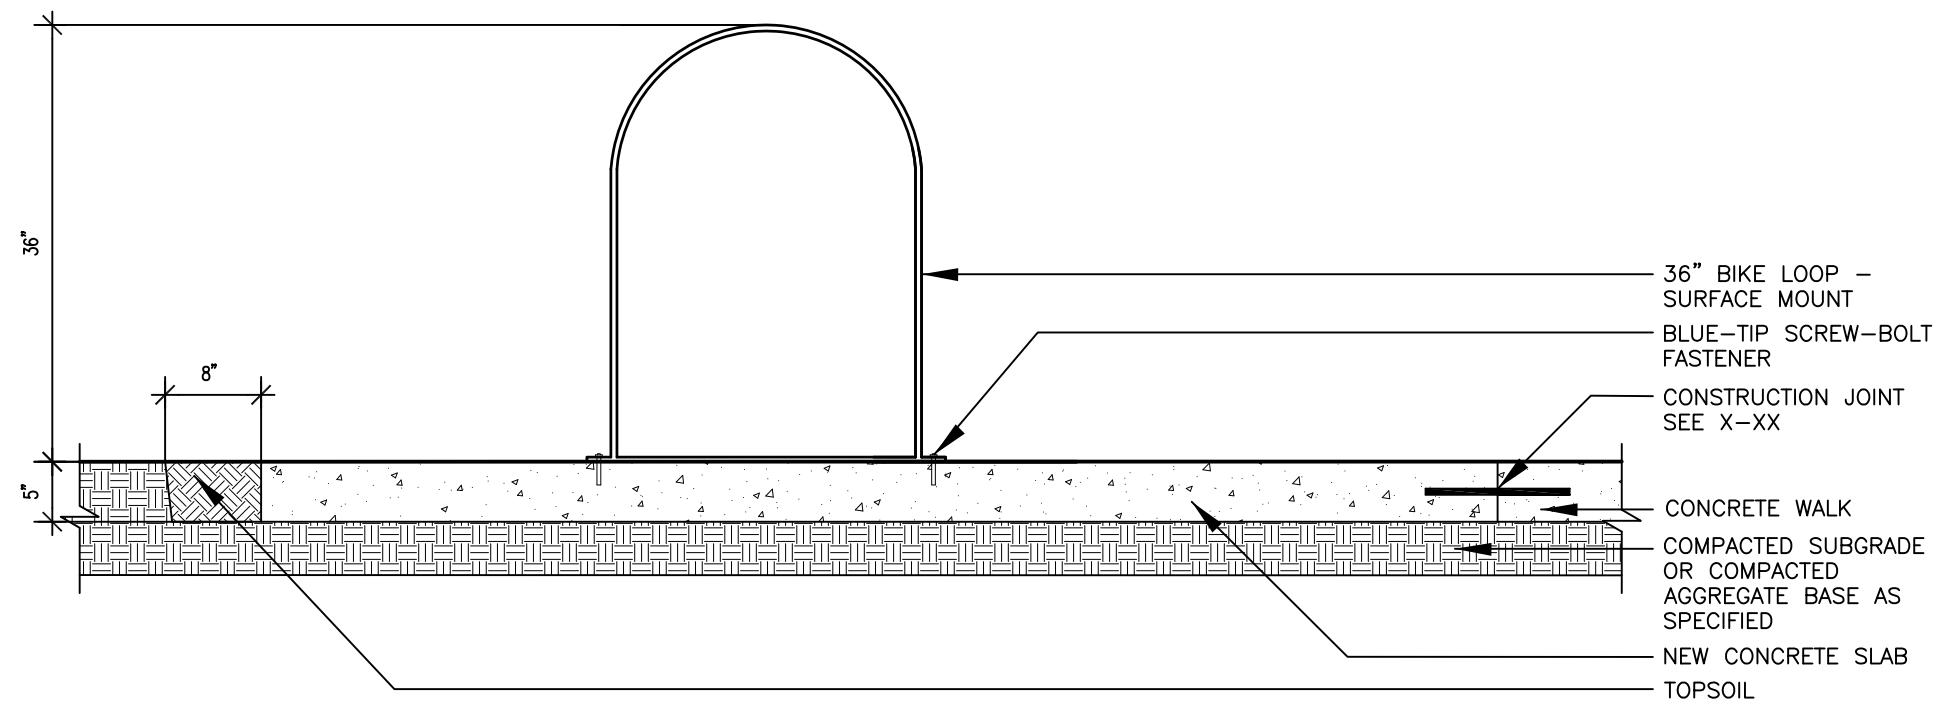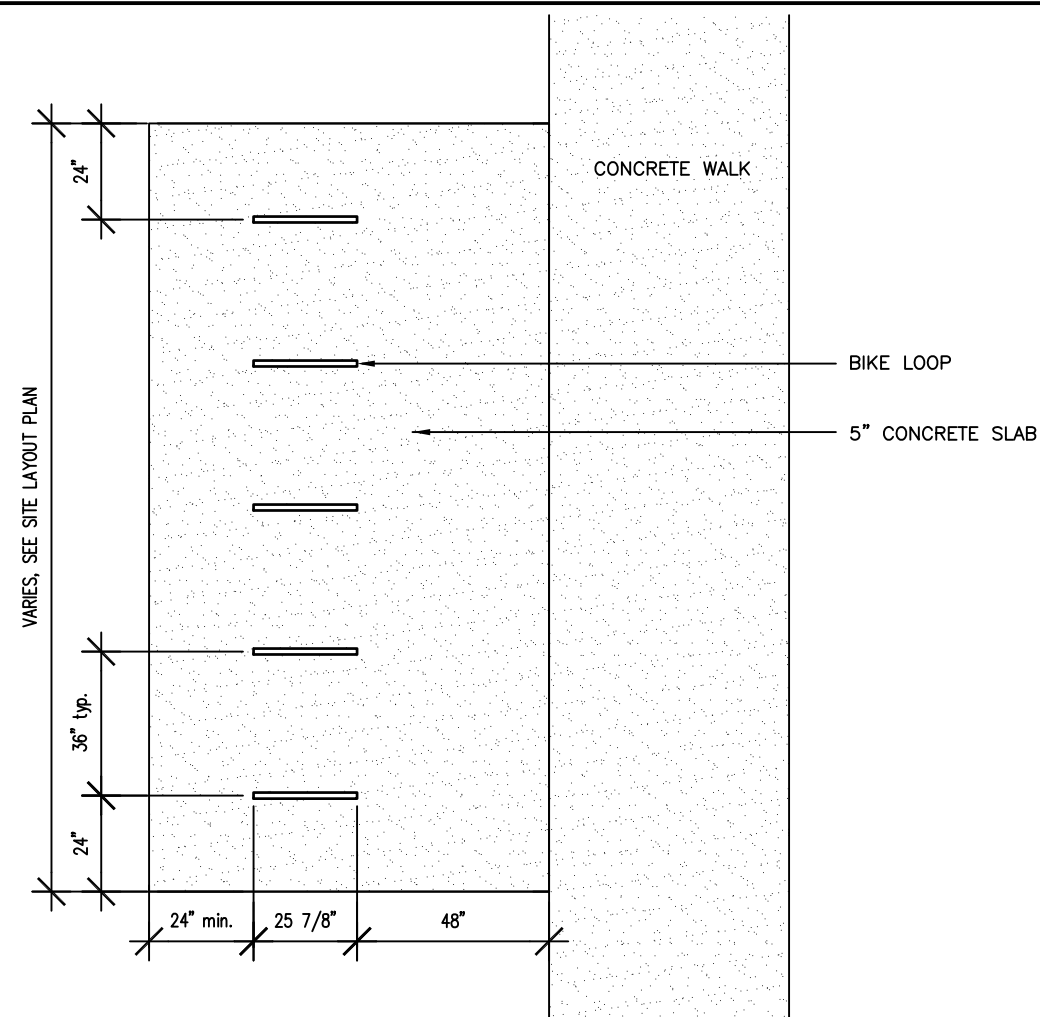


BIKE PARKING STANDARDS:

SURFACE MOUNT BIKE LOOPS
SHOULD BE SPECIFIED WHENEVER
POSSIBLE

NOTES:


36" BIKE LOOP - SURFACE MOUNT
POLY-VINYL COATED, BLACK COLOR,
PART NO. BL101, BY WABASH
VALLEY MANUFACTURING, INC.
SILVER LAKE, INDIANA
800-253-8619

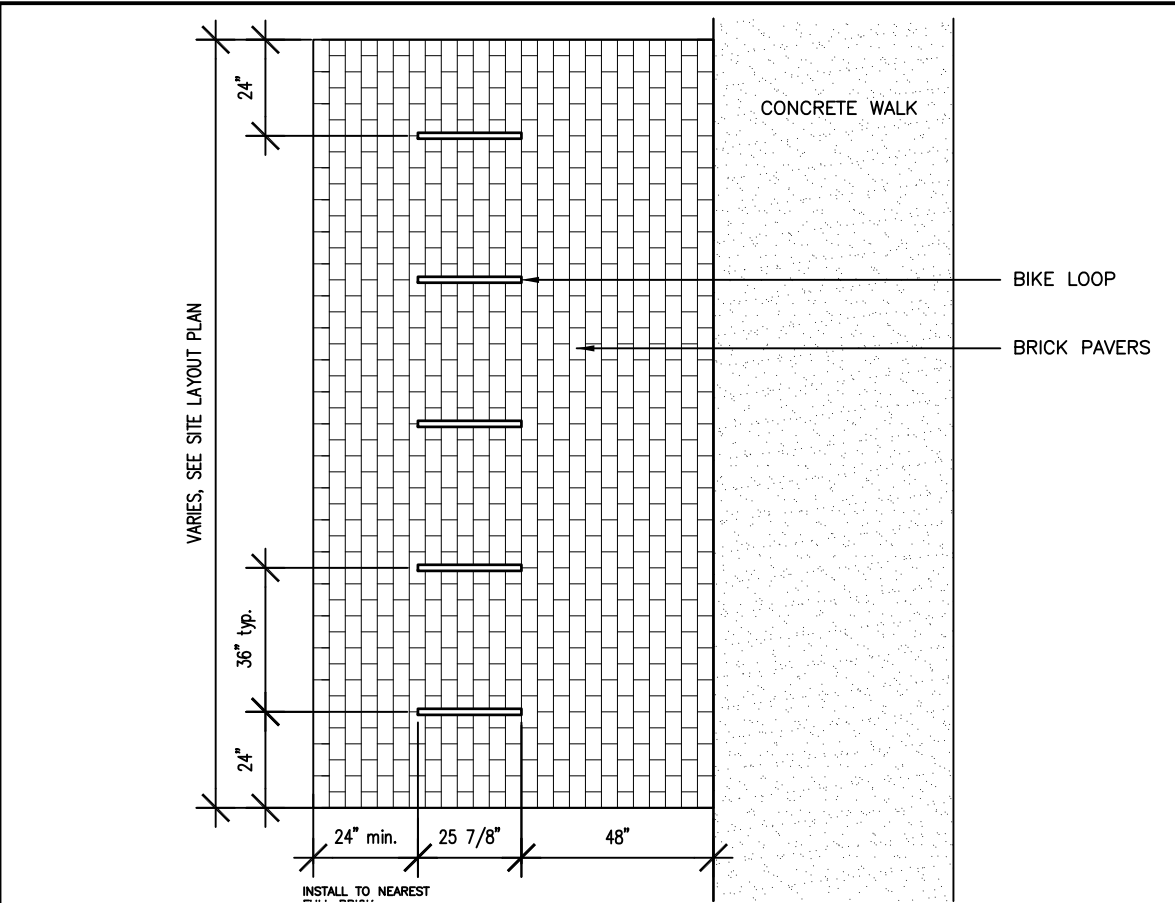

Bike Loop Plan
Scale: 1/4"=1'-0"



Bike Loop Installed Image
No Scale

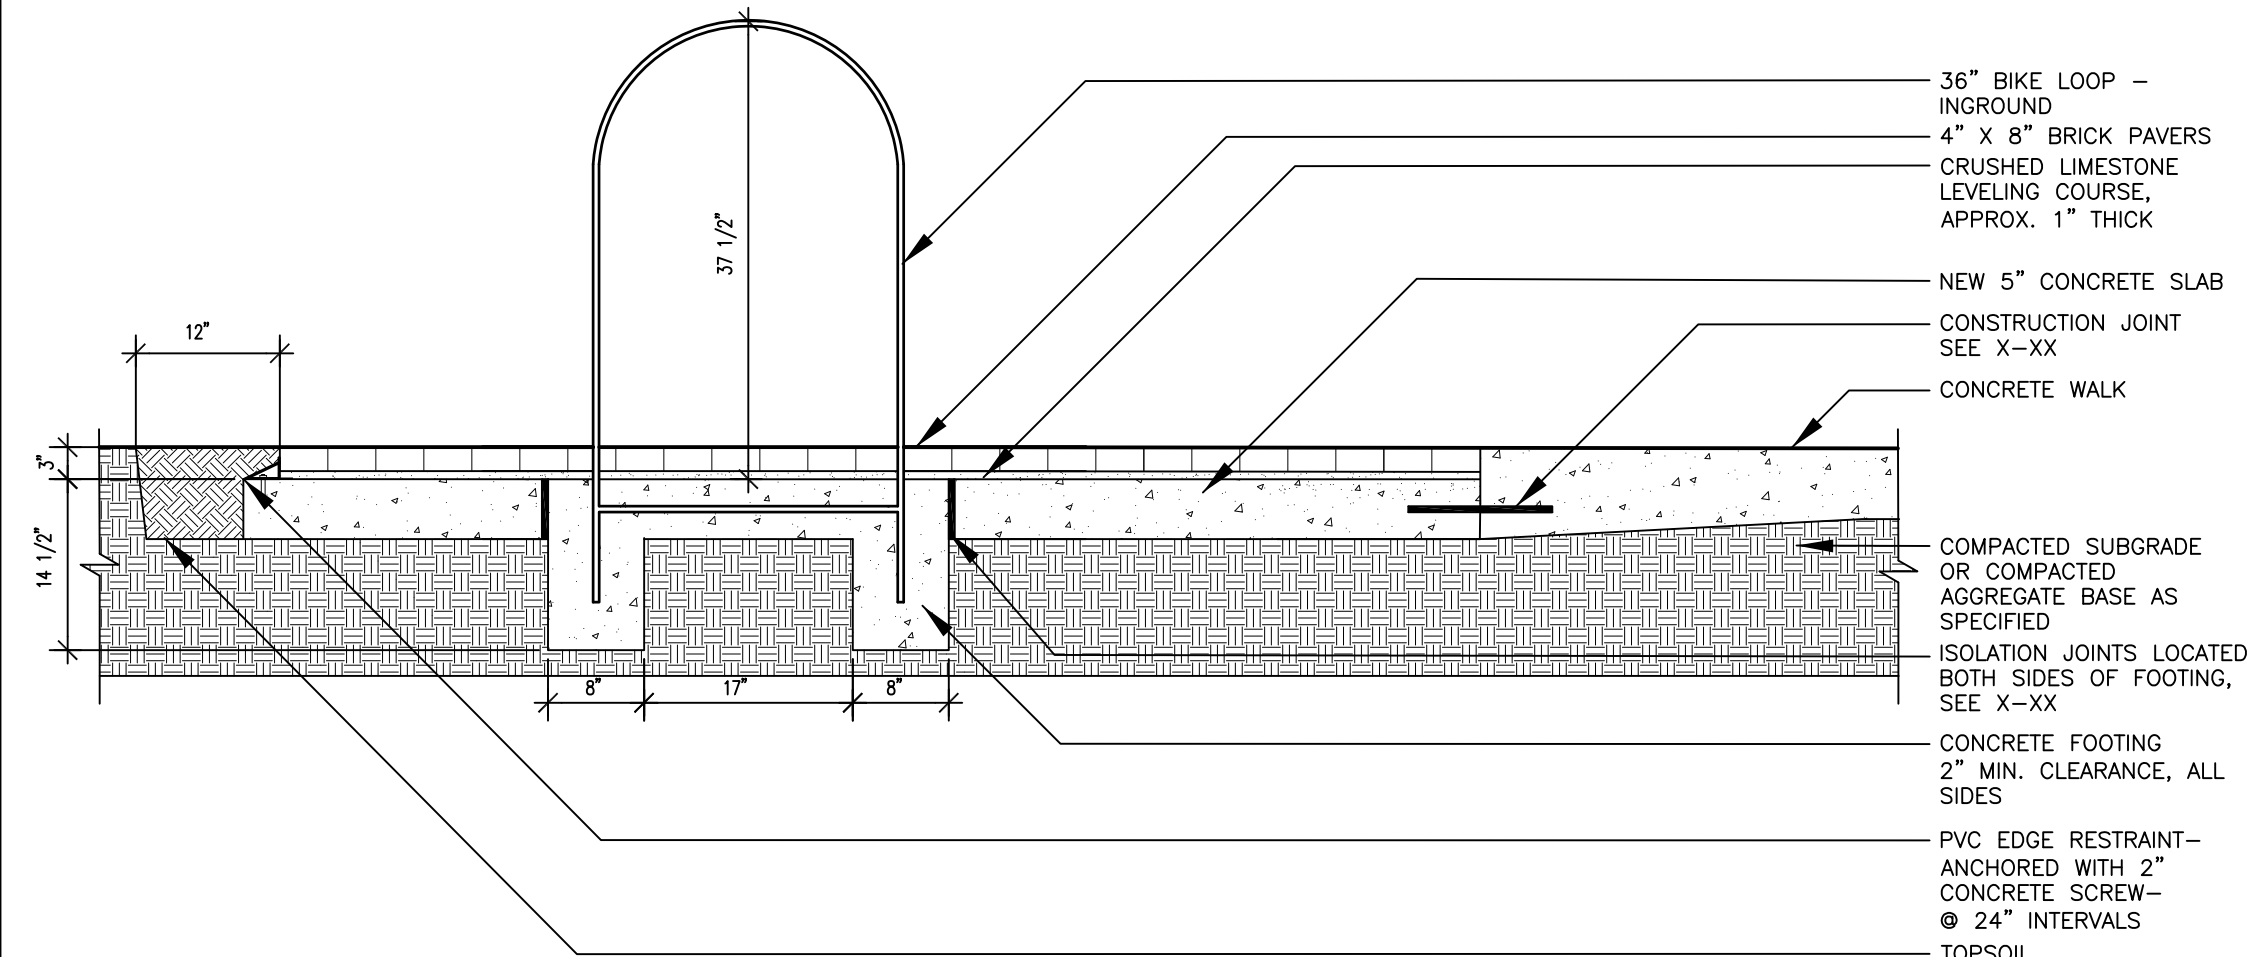

Bike Loop Section
Scale: 3/4"=1'-0"

BIKE PARKING STANDARDS:


SURFACE MOUNT BIKE LOOPS SHOULD BE SPECIFIED WHENEVER POSSIBLE

BRICK PAVER JOINTS AROUND BIKE LOOPS SHALL BE 1/16" - 3/16" MAXIMUM.

NOTES:

36" BIKE LOOP - INGROUND POLY-VINYL COATED, BLACK COLOR, PART NO. BL100, BY WABASH VALLEY MANUFACTURING, INC. SILVER LAKE, INDIANA 800-253-8619


STANDARD 4" X 8" BRICK PAVERS, PATHWAY RED BY PINEHALL BRICK, SUPPLIED BY UNITED BRICK AND TILE DES MOINES, IOWA 515-254-0196

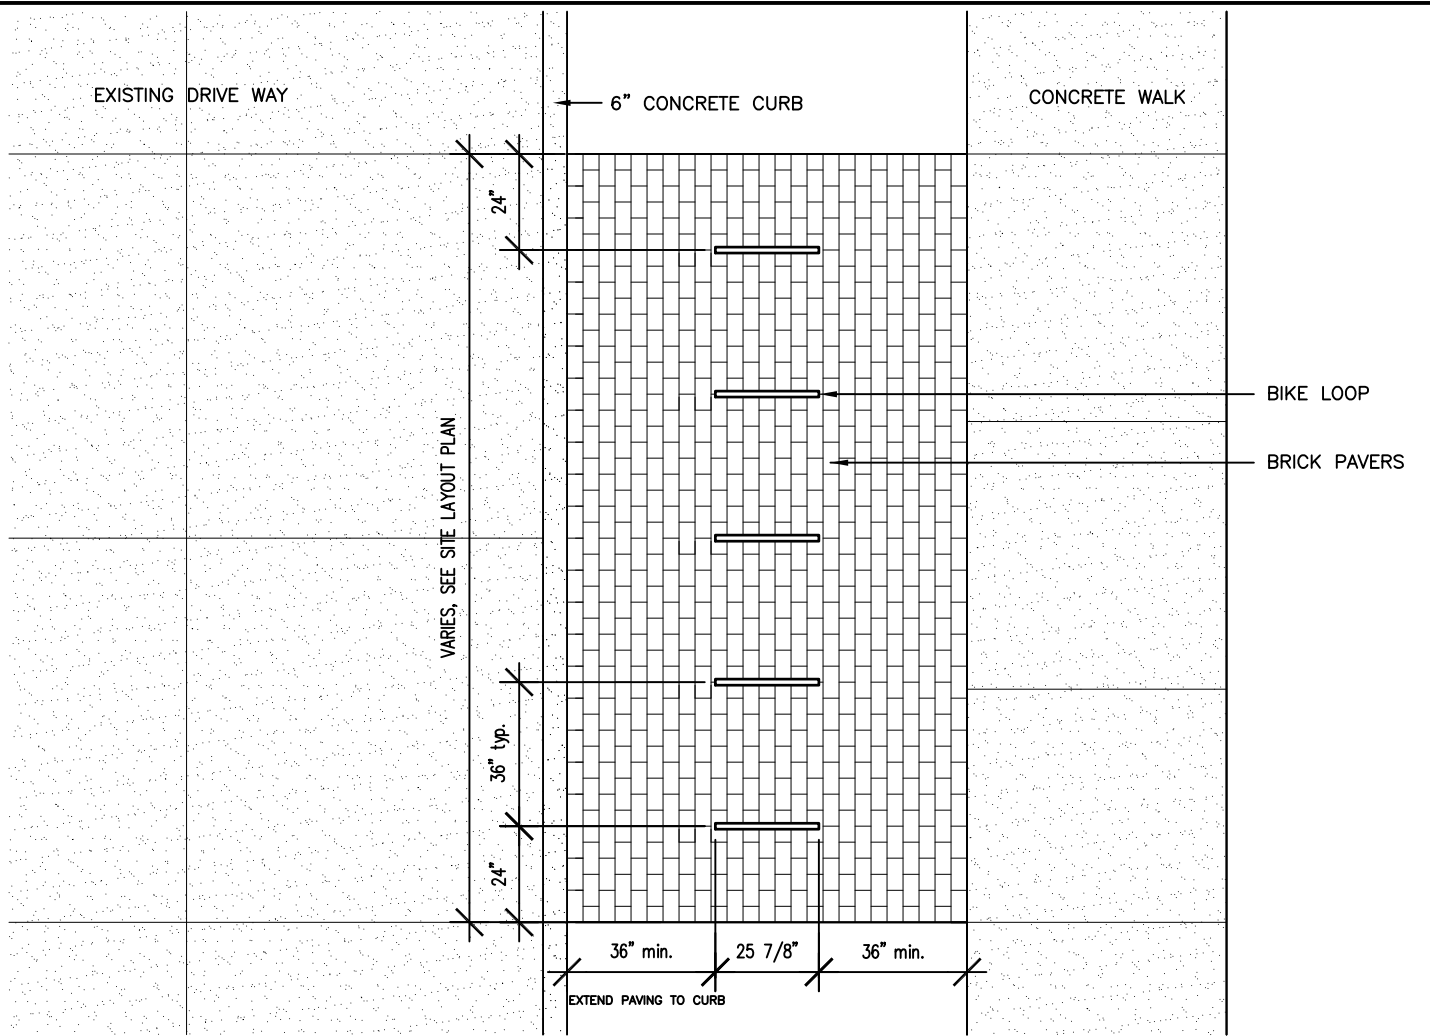

Bike Loop Plan
Scale: 1/4"=1'-0"



Bike Loop Installed Image
No Scale

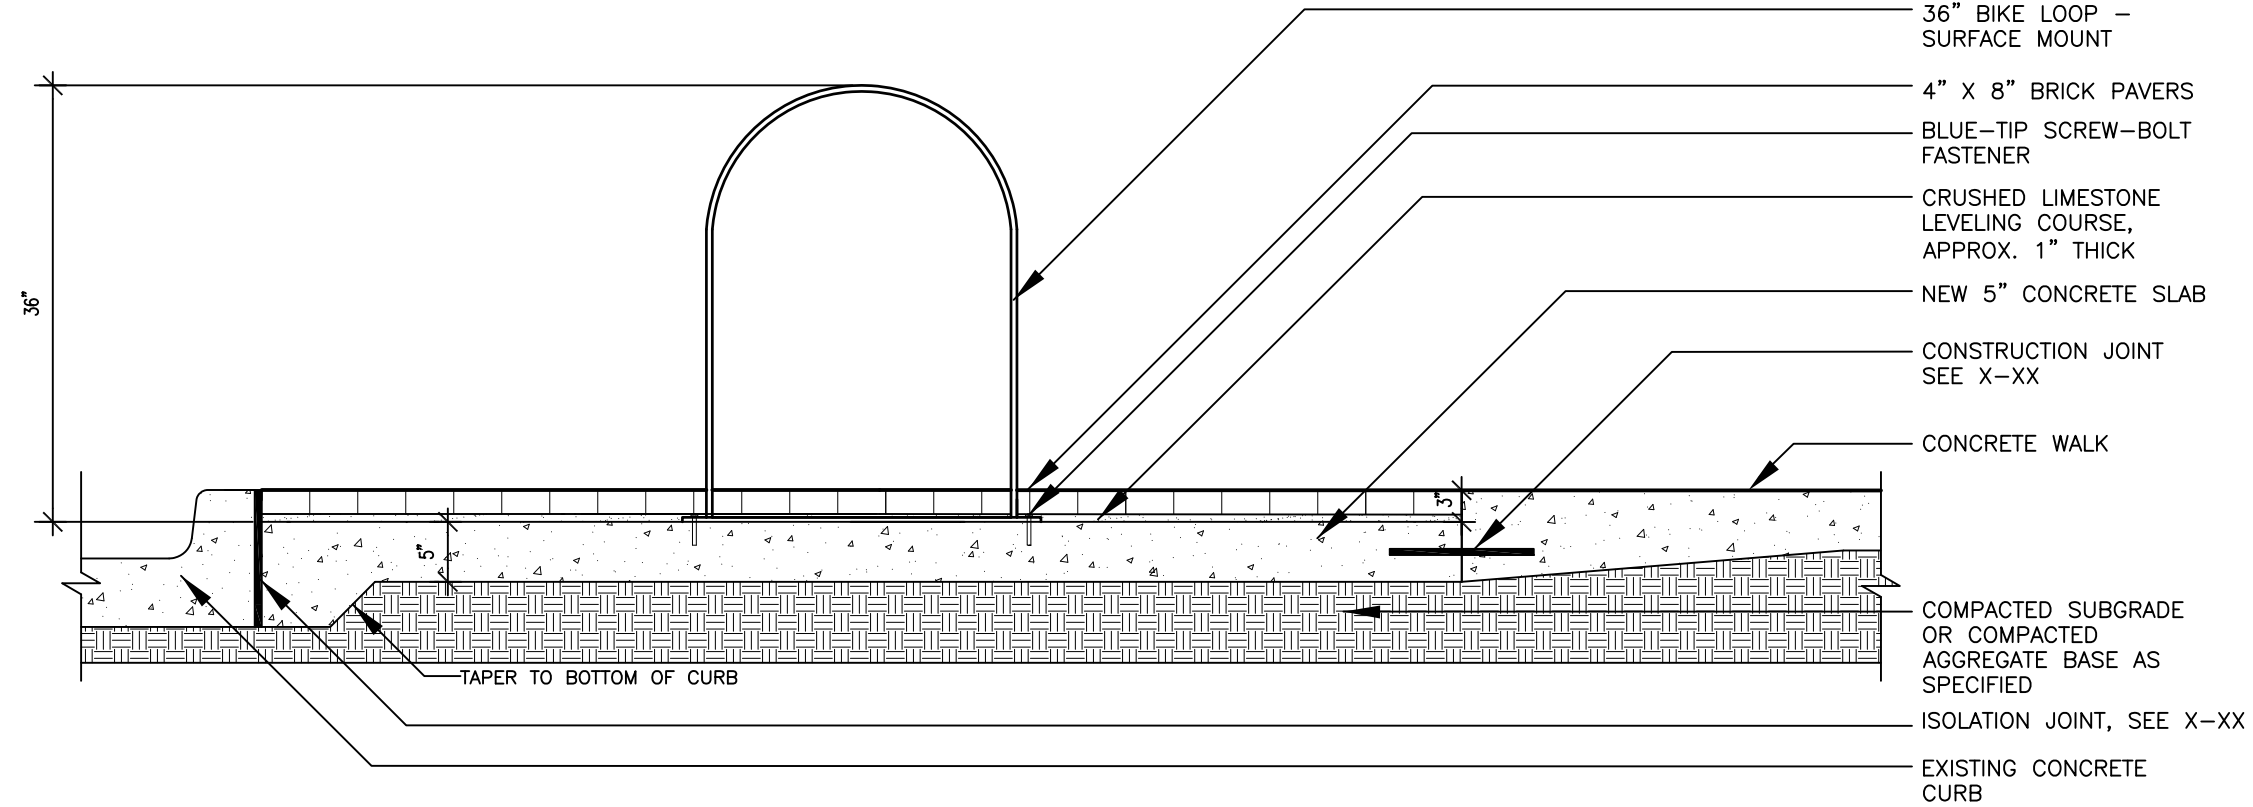

Bike Loop Section
Scale: 3/4"=1'-0"

BIKE PARKING STANDARDS:


SURFACE MOUNT BIKE LOOPS SHOULD BE SPECIFIED WHENEVER POSSIBLE

BRICK PAVER JOINTS AROUND BIKE LOOPS SHALL BE 1/16" - 3/16" MAXIMUM.

NOTES:


36" BIKE LOOP - SURFACE MOUNT POLY-VINYL COATED, BLACK COLOR, PART NO. BL101, BY WABASH VALLEY MANUFACTURING, INC. SILVER LAKE, INDIANA 800-253-8619

STANDARD 4" X 8" BRICK PAVERS, PATHWAY RED BY PINEHALL BRICK, SUPPLIED BY UNITED BRICK AND TILE DES MOINES, IOWA 515-254-0196

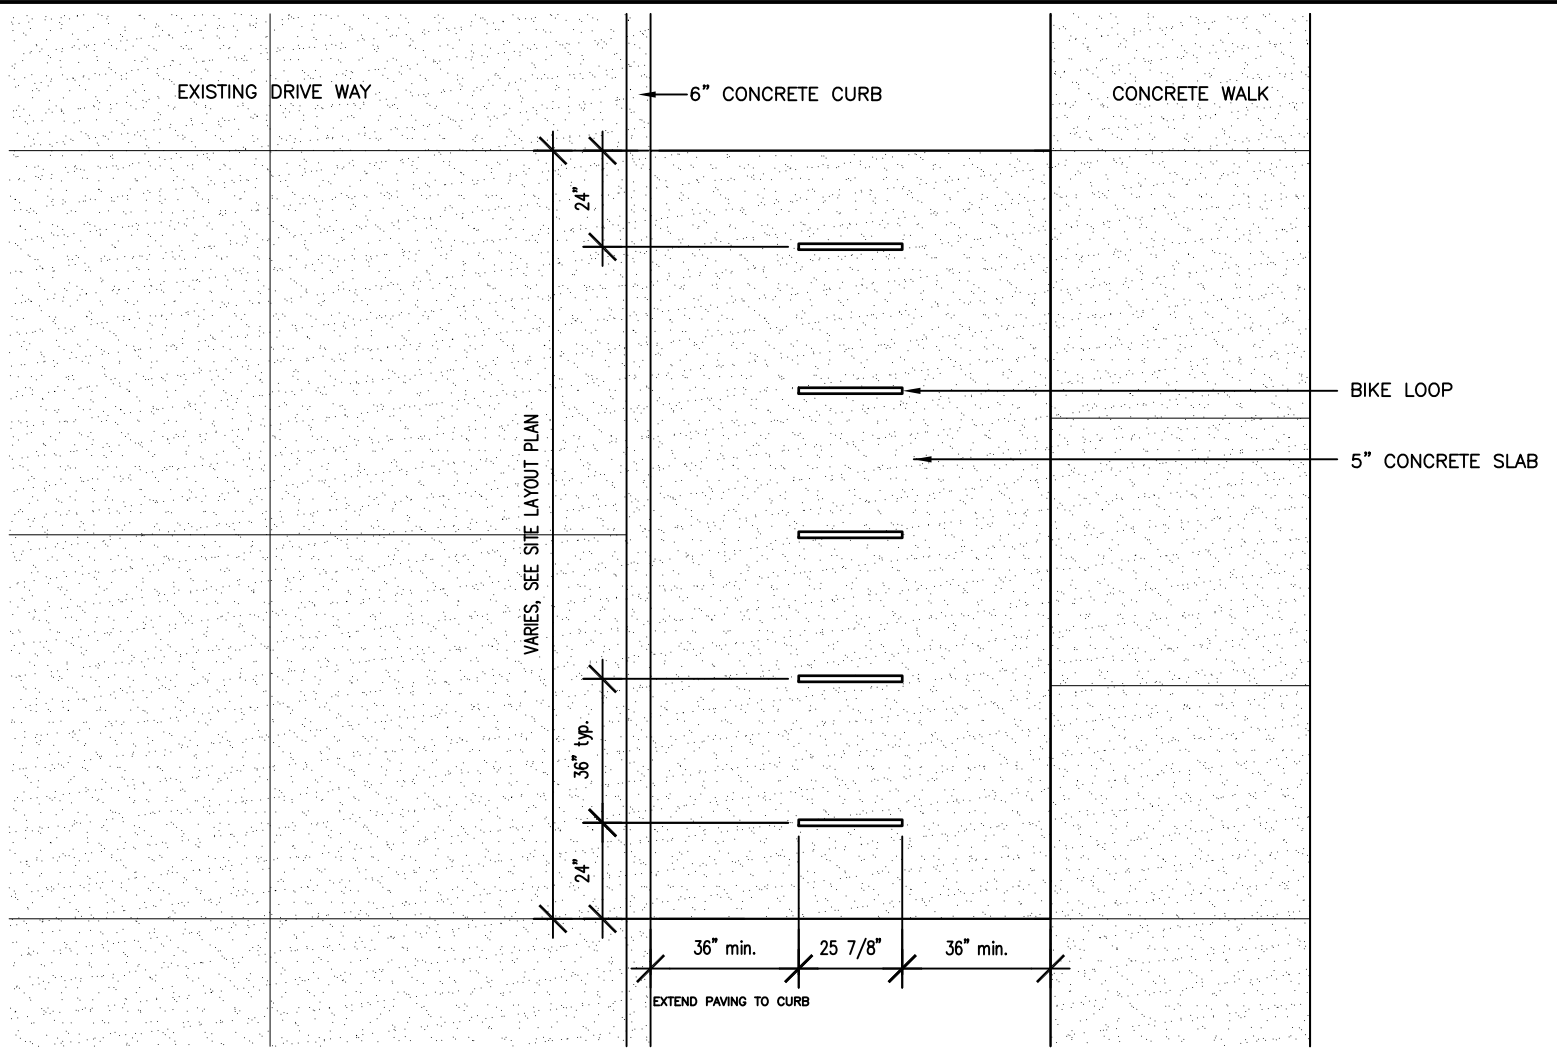

Bike Loop Plan
Scale: 1/4"=1'-0"



Bike Loop Installed Image
No Scale

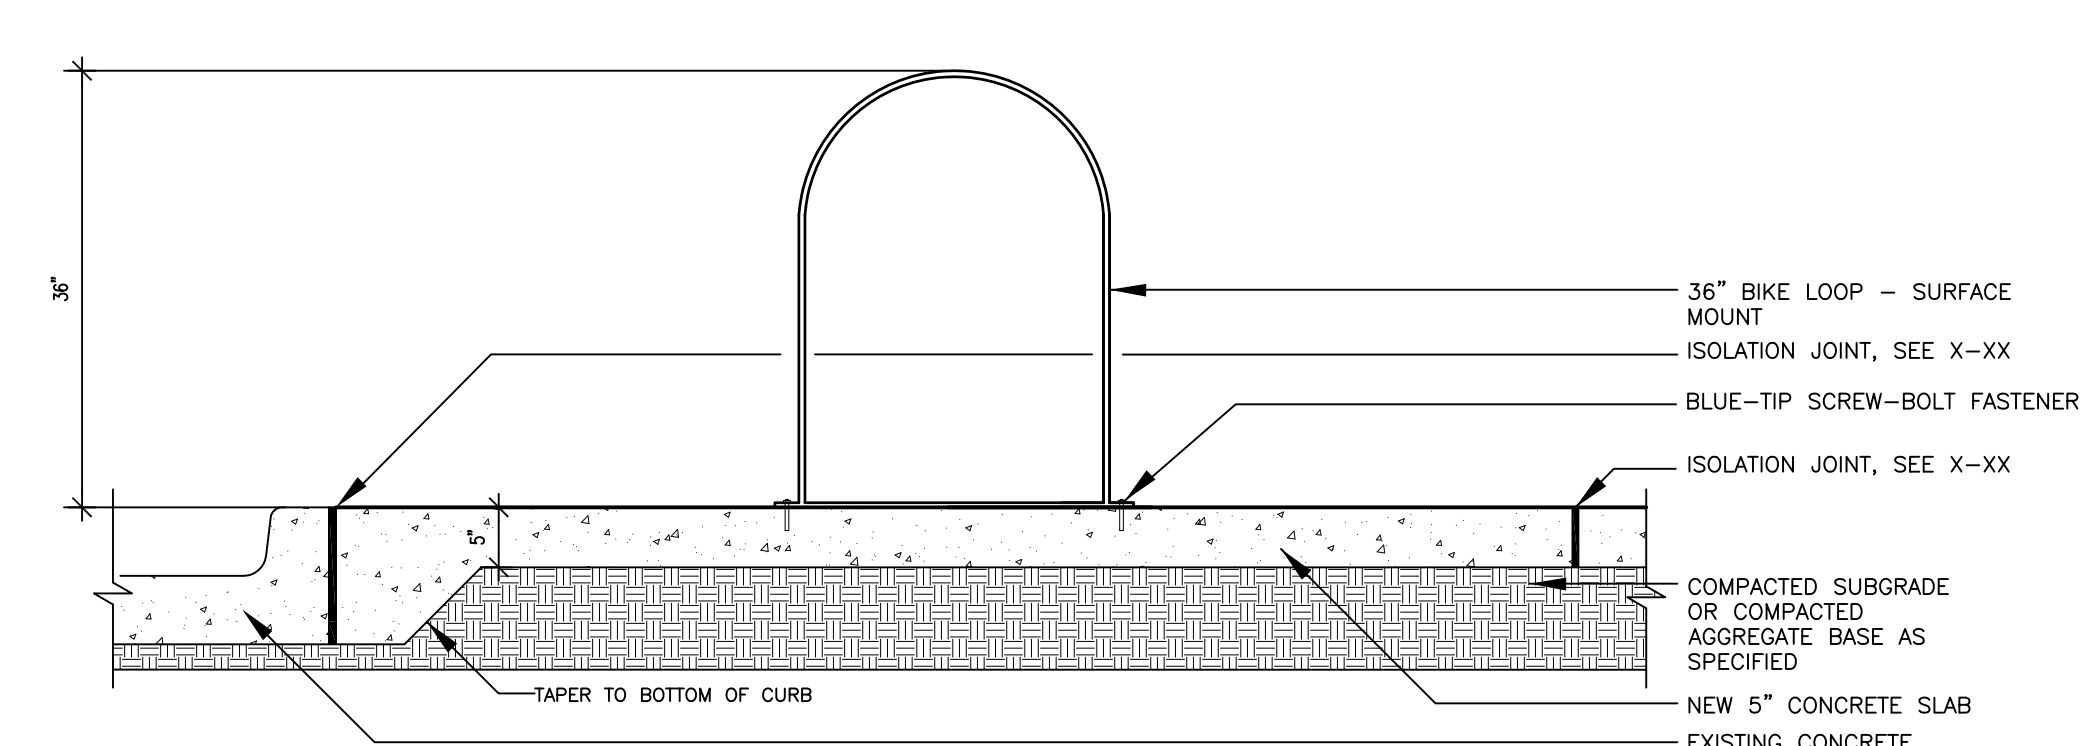

Bike Loop Section
Scale: 3/4"=1'-0"

BIKE PARKING STANDARDS:
SURFACE MOUNT BIKE LOOPS SHOULD BE SPECIFIED WHENEVER POSSIBLE


NOTES:
36" BIKE LOOP – SURFACE MOUNT POLY-VINYL COATED, BLACK COLOR, PART NO. BL101, BY WABASH VALLEY MANUFACTURING, INC. SILVER LAKE, INDIANA 800-253-8619

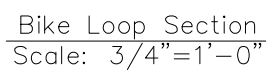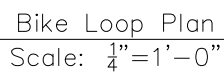

BIKE PARKING STANDARDS:

SURFACE MOUNT BIKE LOOPS
SHOULD BE SPECIFIED WHENEVER
POSSIBLE


NOTES:
36" BIKE LOOP - SURFACE MOUNT POLY-VINYL COATED, BLACK COLOR, PART NO. BL101, BY WABASH VALLEY MANUFACTURING, INC. SILVER LAKE, INDIANA 800-253-8619

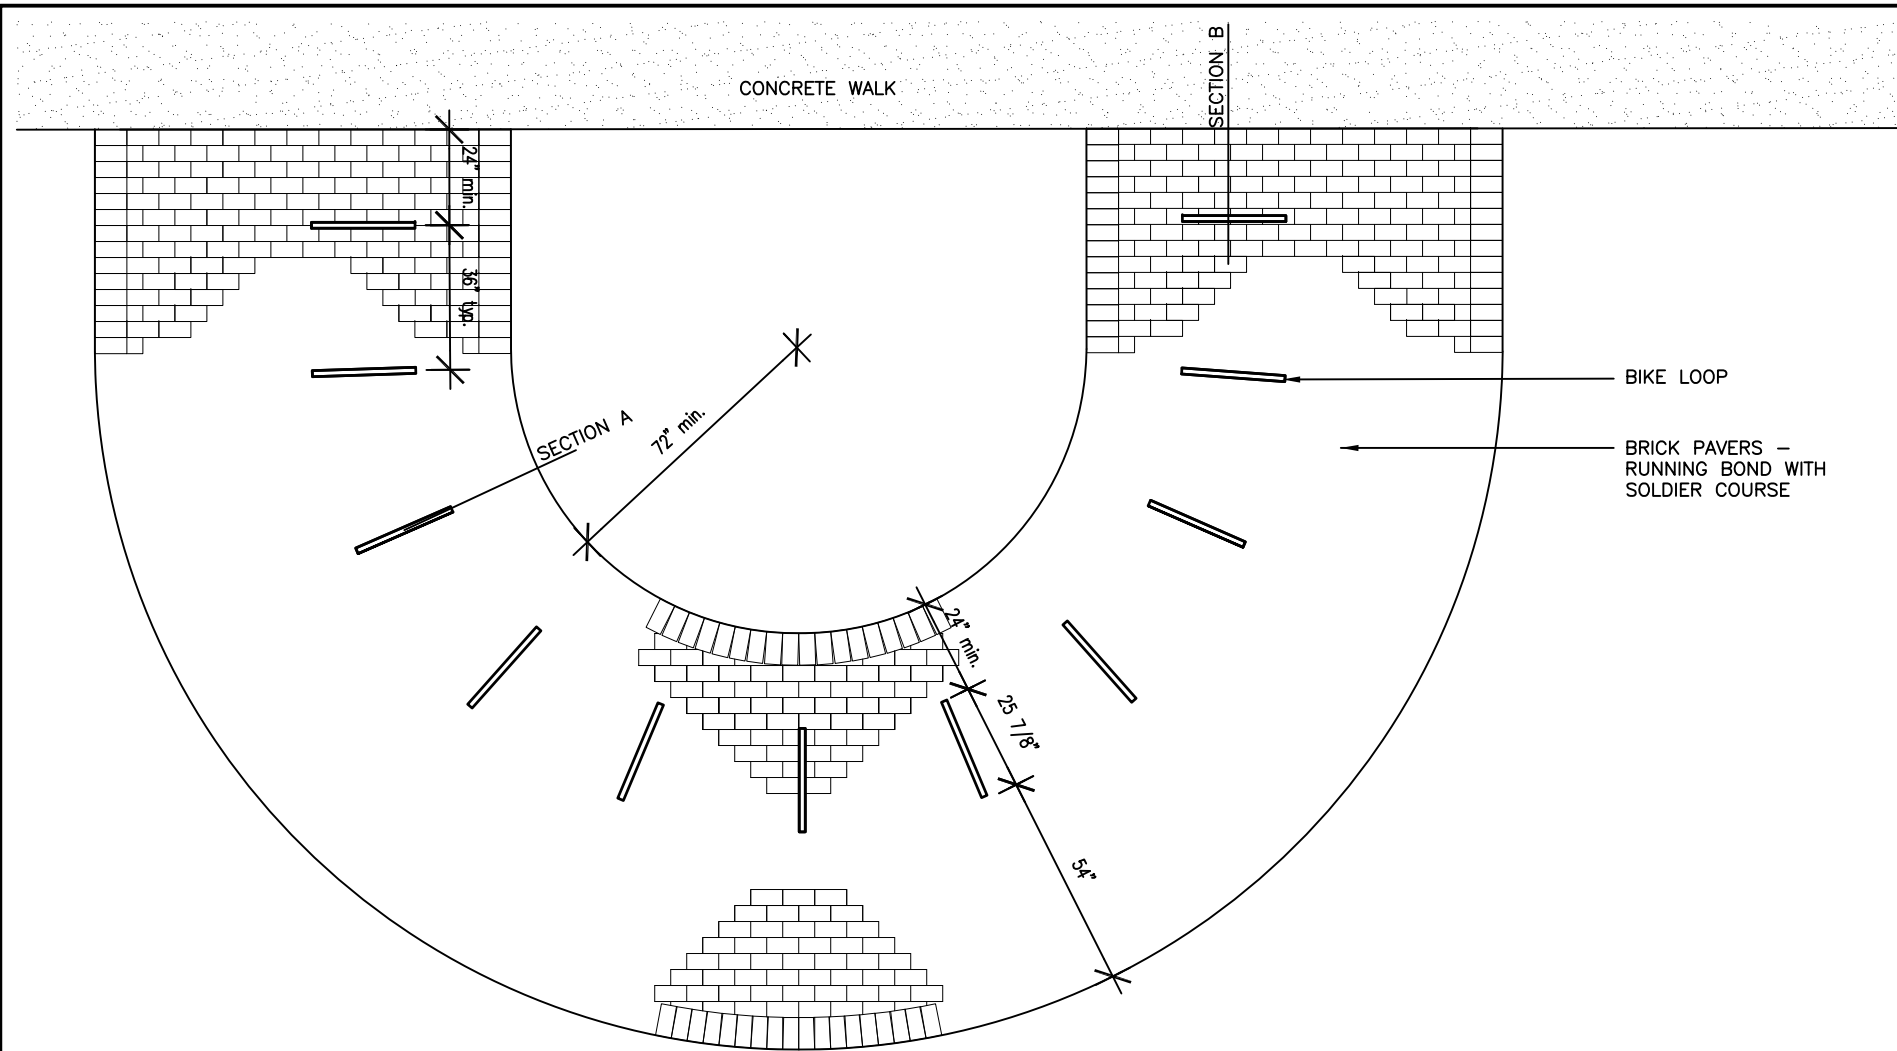


Bike Loop Plan
Scale: 1/4"=1'-0"



Bike Loop Installed Image
No Scale

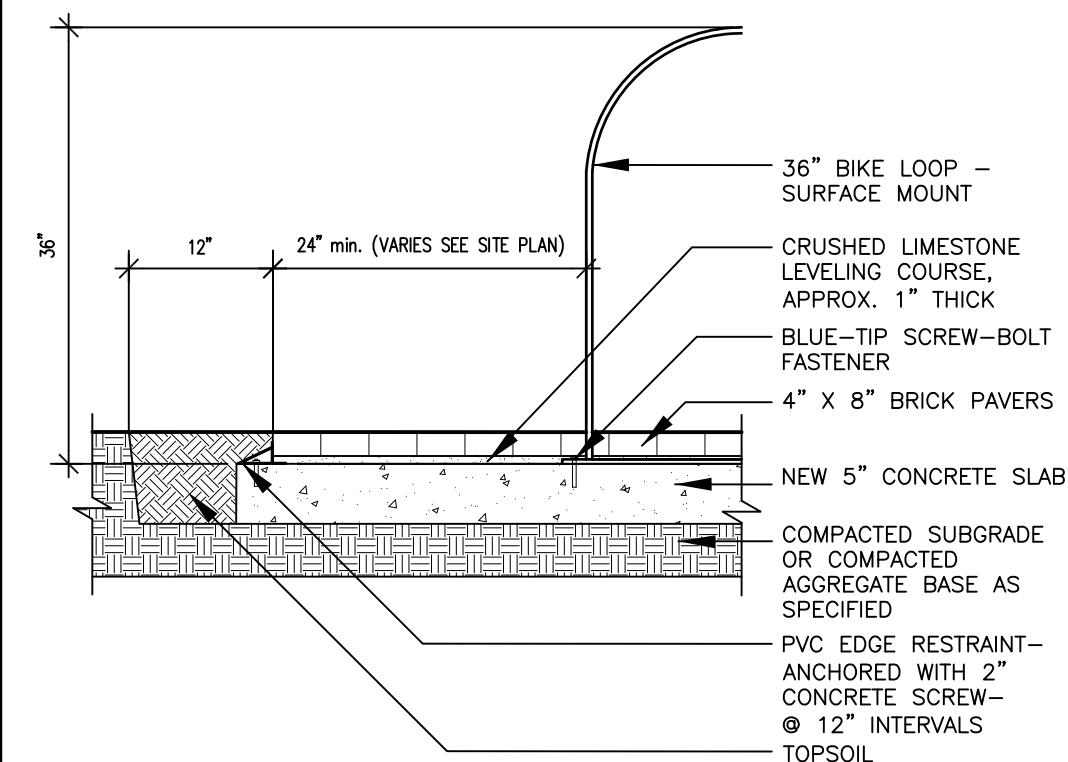

Bike Loop Section A
Scale: 3/4"=1'-0"

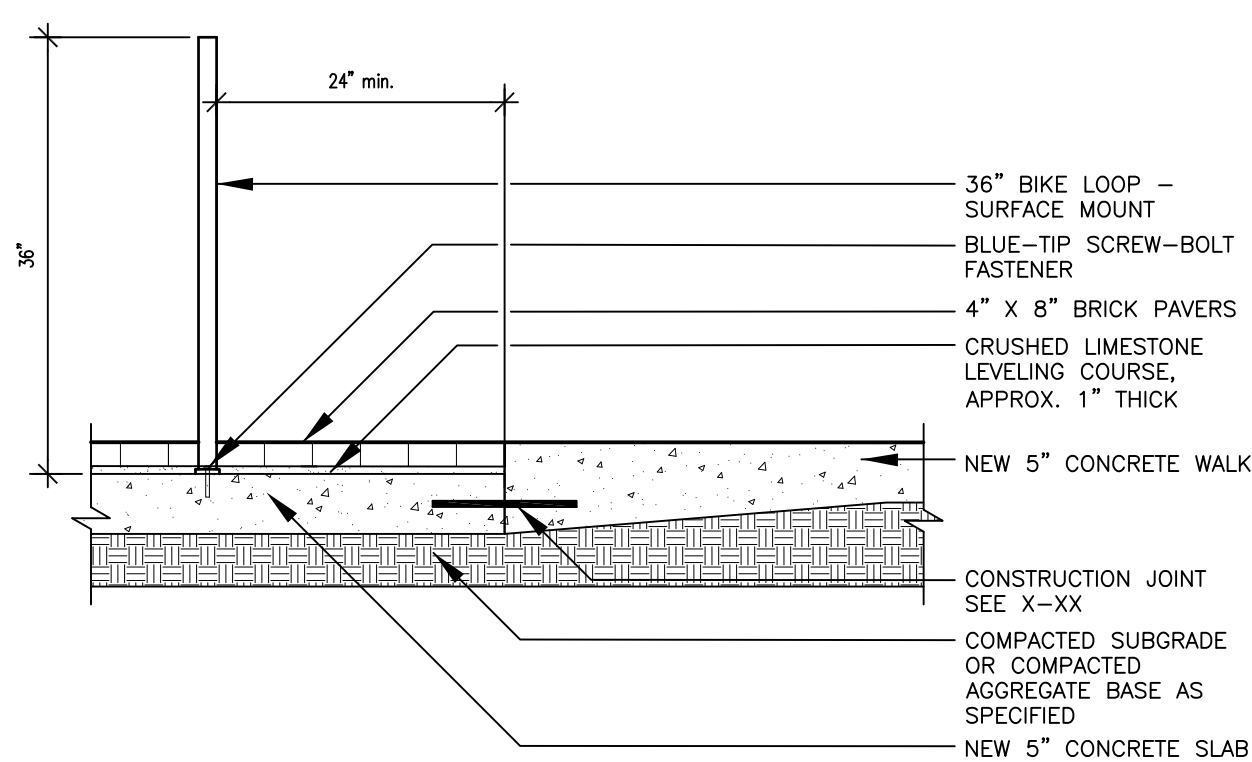

Bike Loop Section B
Scale: 3/4"=1'-0"

BIKE PARKING STANDARDS:

SURFACE MOUNT BIKE LOOPS
SHOULD BE SPECIFIED WHENEVER
POSSIBLE

BRICK PAVER JOINTS AROUND BIKE
LOOPS SHALL BE 1/16" -3/16"
MAXIMUM.

NOTES:

36" BIKE LOOP — SURFACE MOUNT
POLY-VINYL COATED, BLACK COLOR,
PART NO. BL101, BY WABASH
VALLEY MANUFACTURING, INC.
SILVER LAKE, INDIANA
800-253-8619

STANDARD 4" X 8" BRICK
PAVERS, PATHWAY RED BY
PINEHALL BRICK, SUPPLIED
BY UNITED BRICK AND TILE
DES MOINES, IOWA
515-254-0196