


NOTE:
EACH LIGHT HAS ITS OWN NUMBER
PLACED UNDER EACH LUMINAIRE.

REV. 11/18

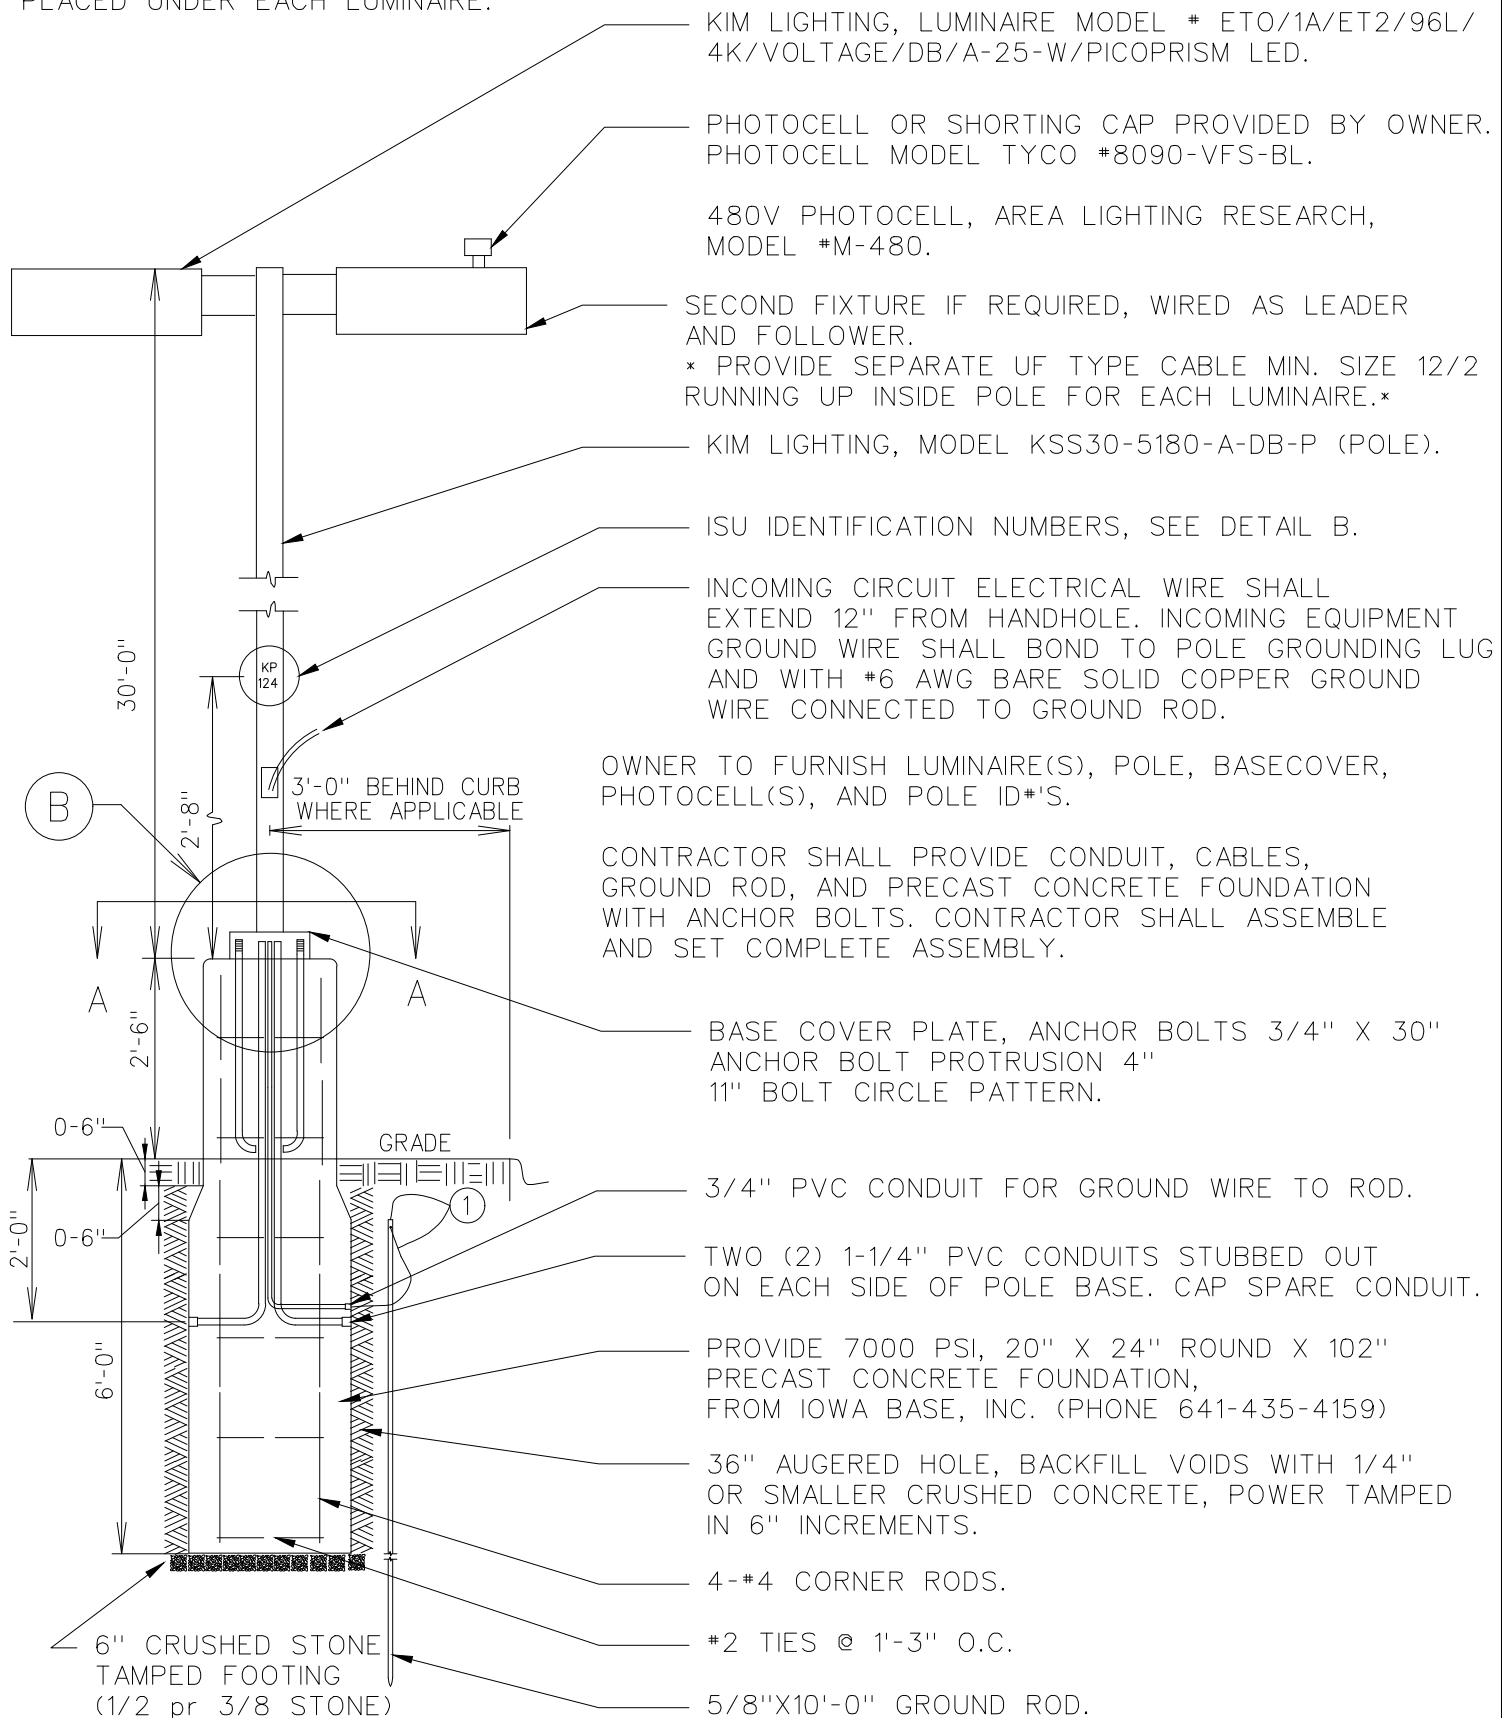


① CAD-WELD CONNECTION TO
#6 AWG SOLID CU. WIRE.

STANDARD PRE-CAST FOUNDATION DETAIL


STANDARD 30' PARKING LOT LIGHTING

NO SCALE

SHEET 1 OF 3

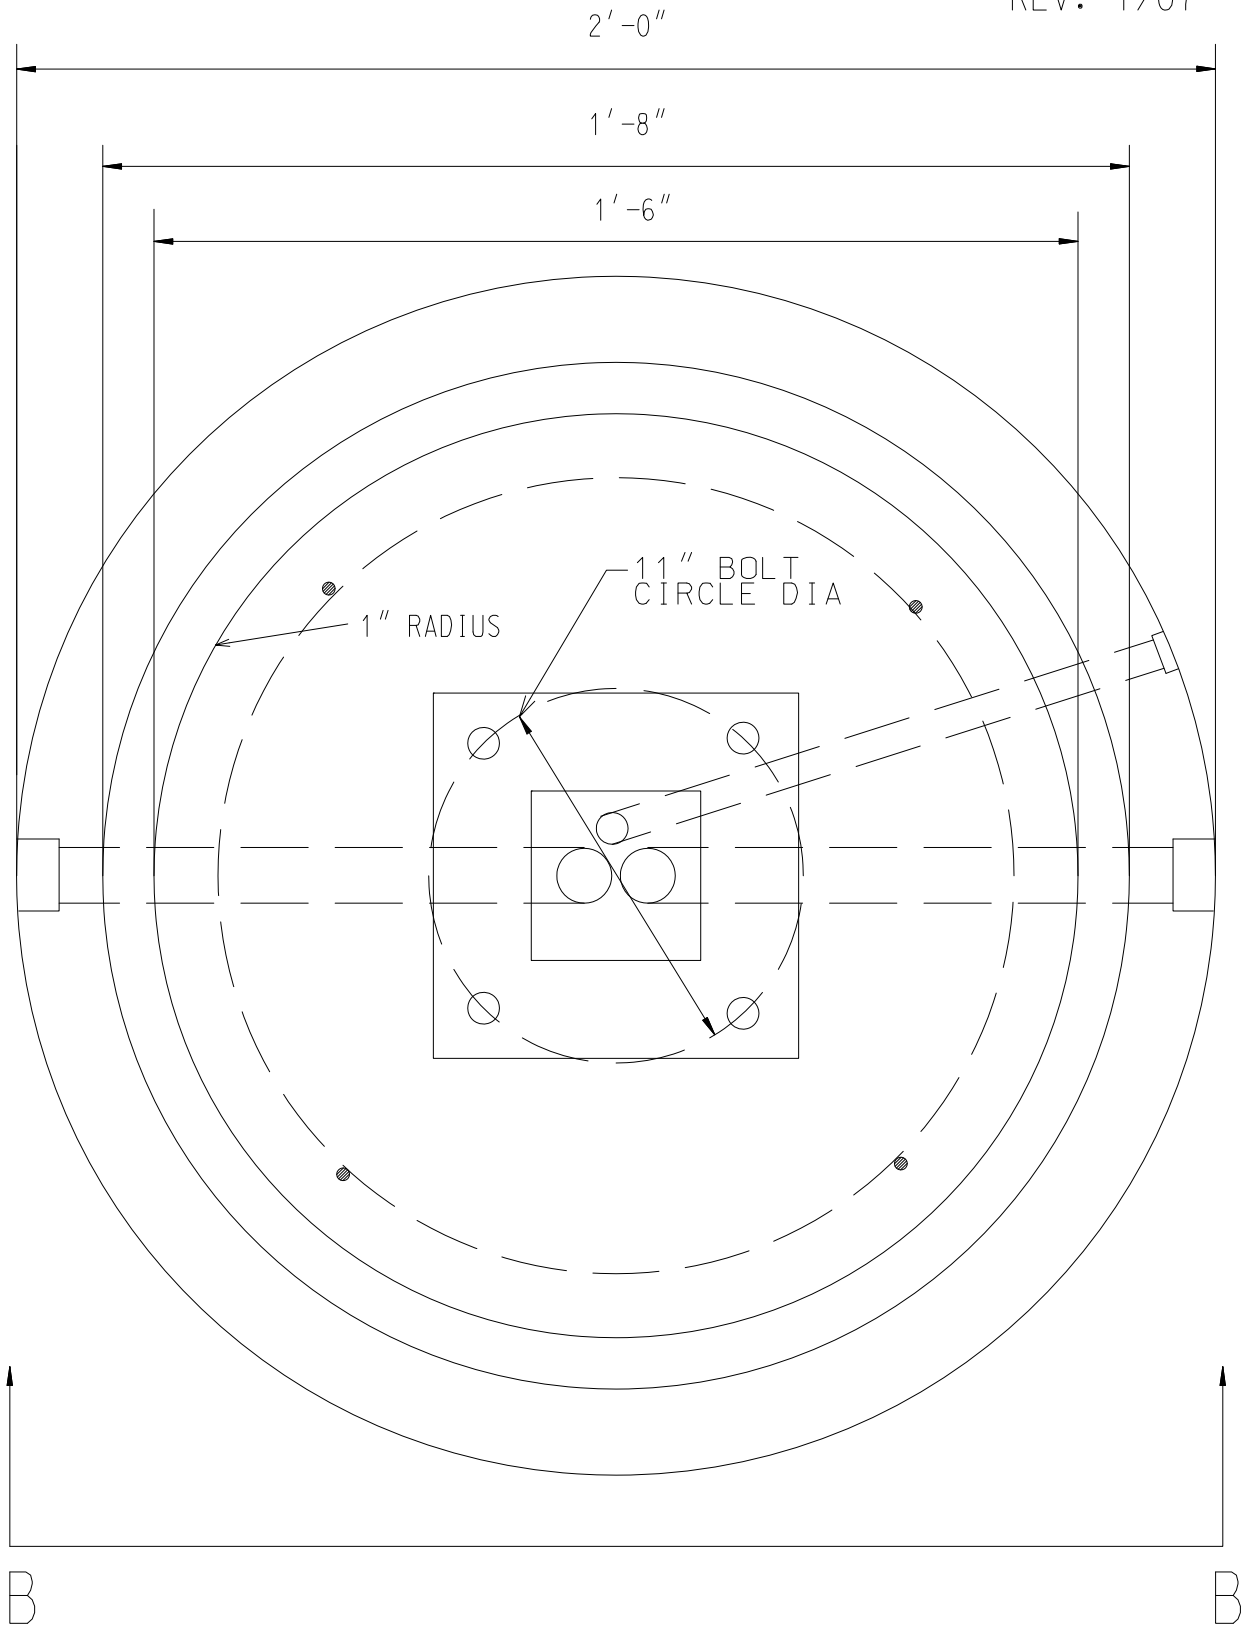

PLAN VIEW
SECTION A

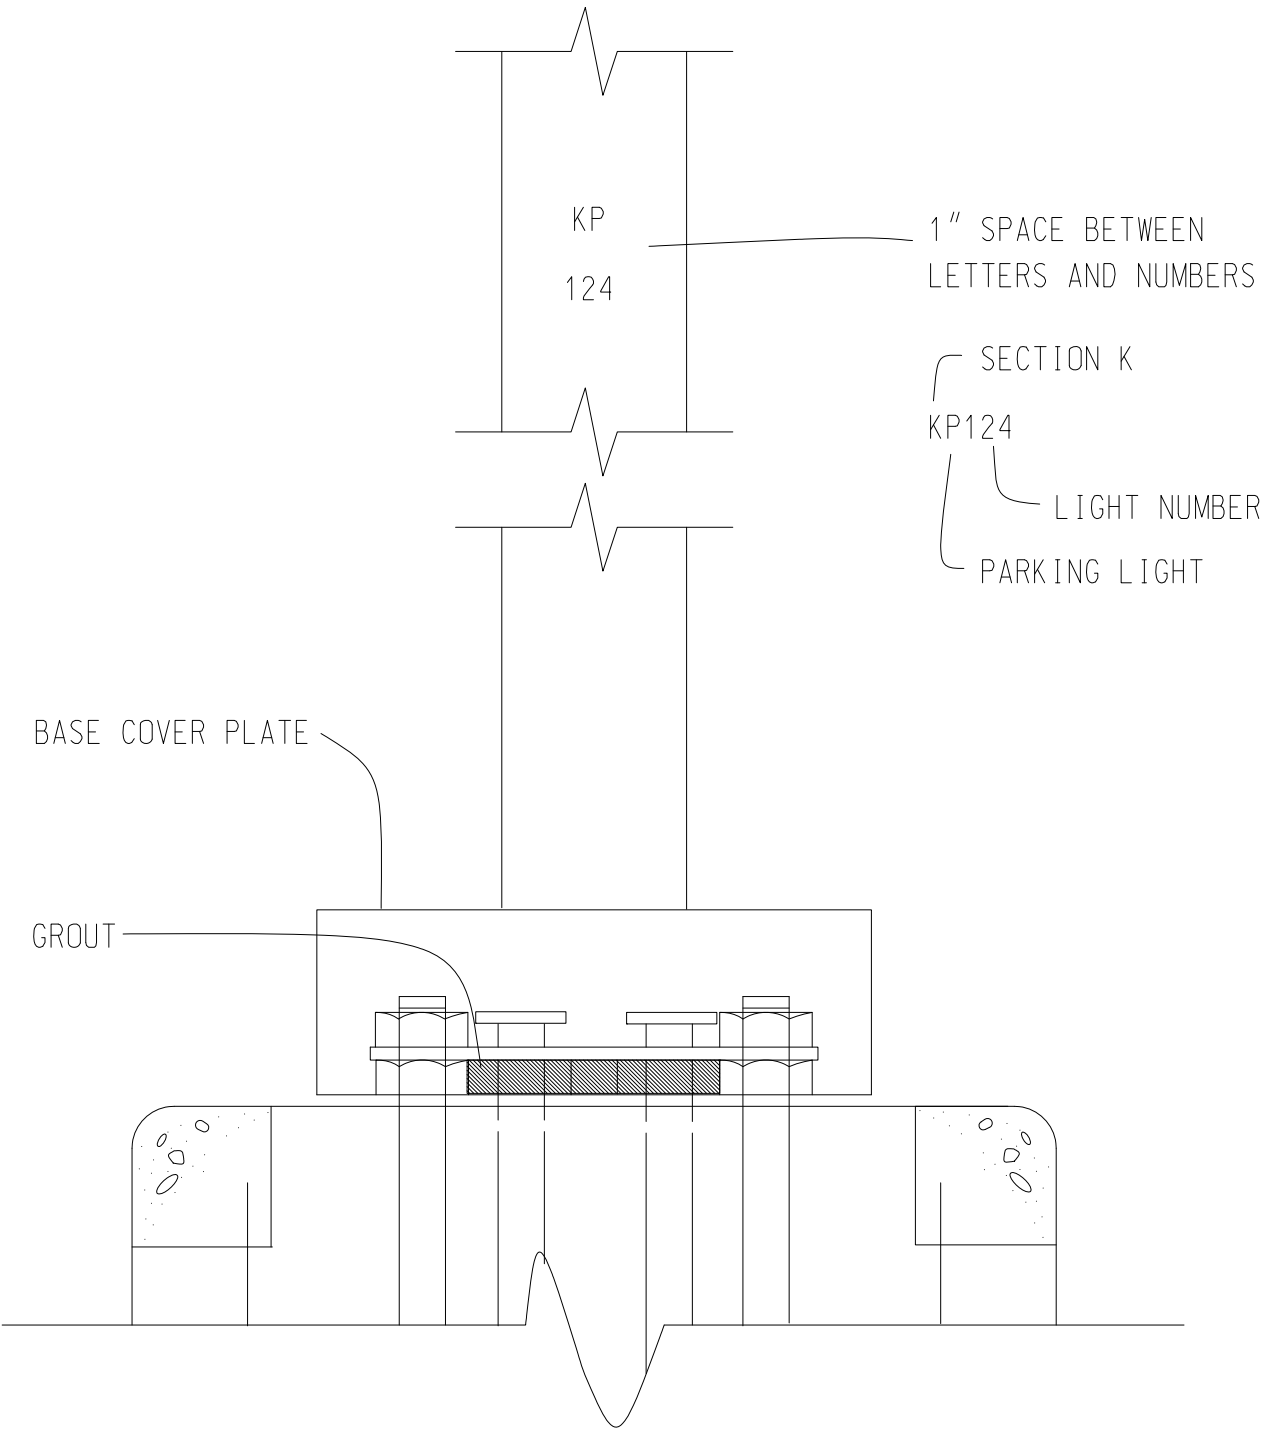

DETAIL B